


SCALE: AS NOTED
 PROJECT MANAGER: JON KOEPLFGEN, PE
 PROJECT ENGINEER: PETER RALSTON, PE
 DESIGNER: JUSTIN RODDA
 ISSUE DATE: 10/1/2024

NO	DATE	BY	REVISIONS

UTILITY PLAN
LARUS APARTMENTS
CIVIL PLANS
PRELIMINARY
 CITY OF KENMORE WASHINGTON



10/3/24
 JOB NUMBER: **23007241**
 SHEET NAME: **UT-01**

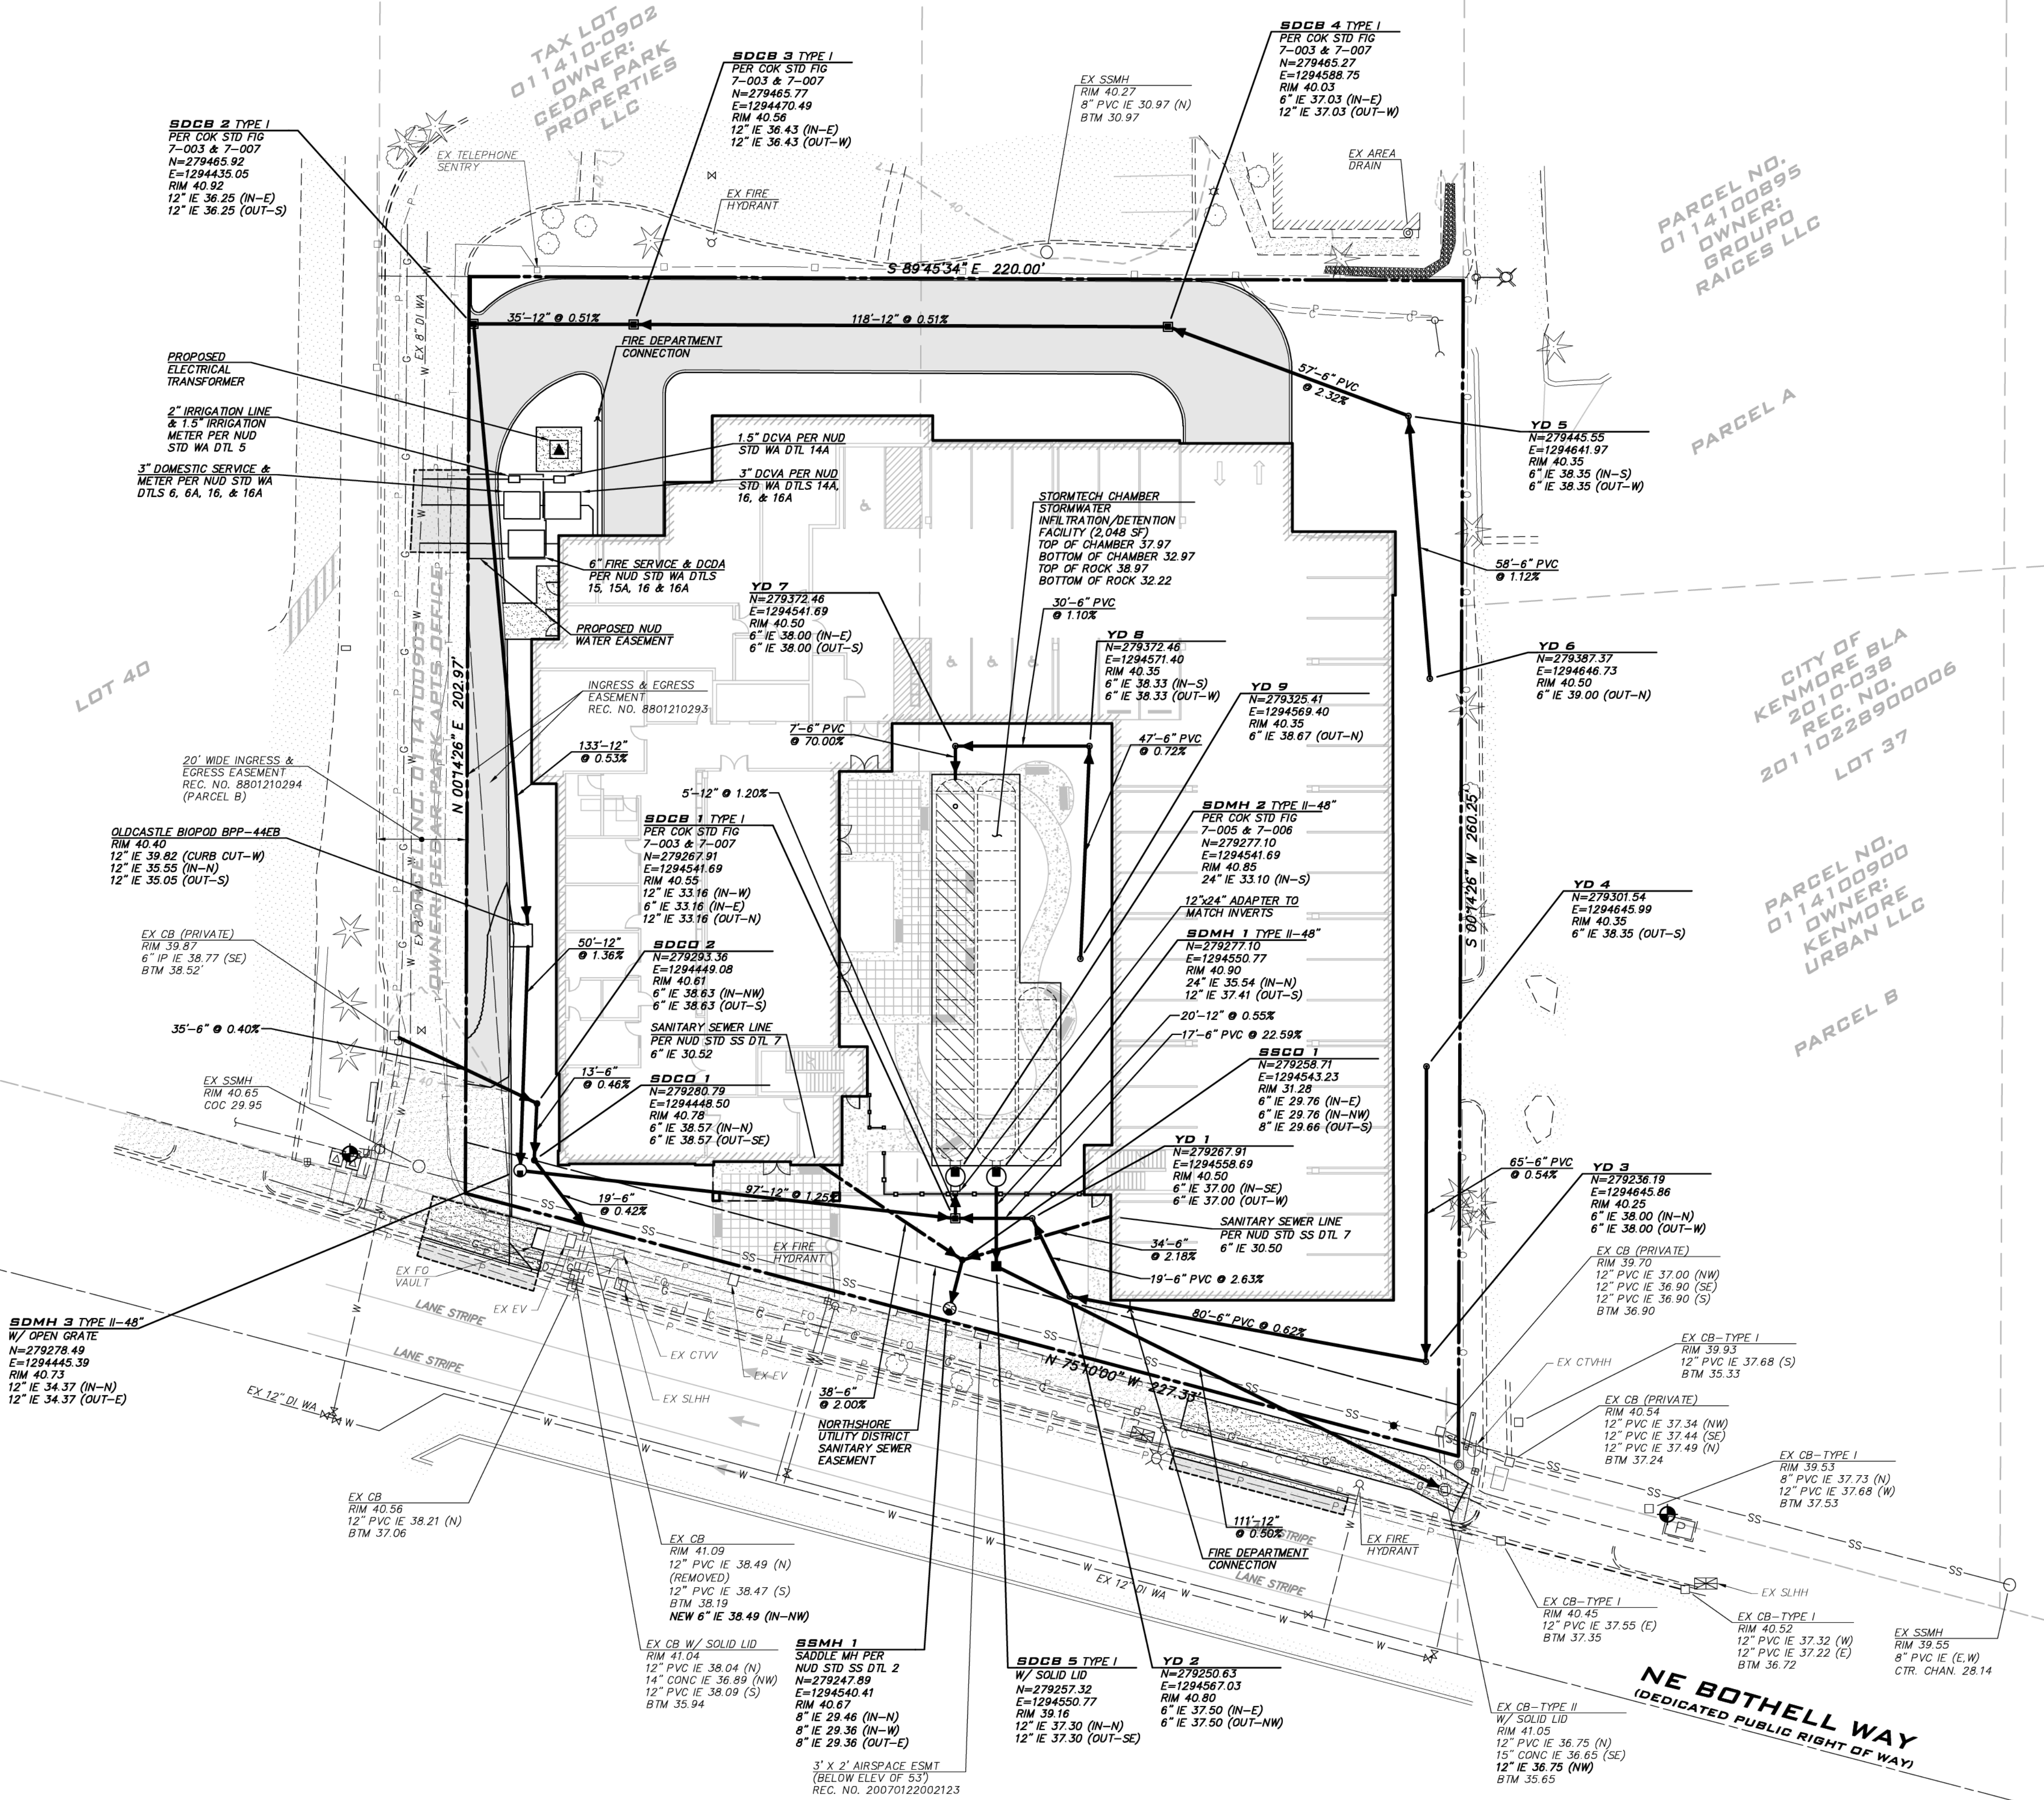

EXISTING UTILITY NOTE
 EXISTING UTILITIES ARE SHOWN IN THE APPROXIMATE LOCATION. THERE IS NO GUARANTEE THAT ALL UTILITY LINES ARE SHOWN, OR THAT THE LOCATION, SIZE AND MATERIAL IS ACCURATE. THE CONTRACTOR SHALL UNCOVER ALL INDICATED PIPING WHERE CROSSING, INTERFERENCES, OR CONNECTIONS OCCUR PRIOR TO TRENCHING OR EXCAVATION FOR ANY PIPE OR STRUCTURES, TO DETERMINE ACTUAL LOCATIONS, SIZE AND MATERIAL. THE CONTRACTOR SHALL MAKE THE APPROPRIATE PROVISION FOR PROTECTION OF SAID FACILITIES. THE CONTRACTOR SHALL NOTIFY ONE CALL AT 8-1-1 (WASHINGTON811.COM) AND ARRANGE FOR FIELD LOCATION OF EXISTING FACILITIES BEFORE CONSTRUCTION.

2/23/24
 Oct 01, 2024 - 10:12pm - User: btdenny
 \\wkr\projects\Projects\23007241\CAD (E)\DWG\Final\Civil Plans\23007241\UT.dwg
 © 2024 ATWELL NW