


Jan 31, 2018 - 10:23am agrutenberg U:\PROJECTS\SEA15\00015\00015\CAD\Drawings\MP1 MITIGATION PLANTING PLAN.dwg Layout Name: MP1 MITIGATION PLANTING PLAN

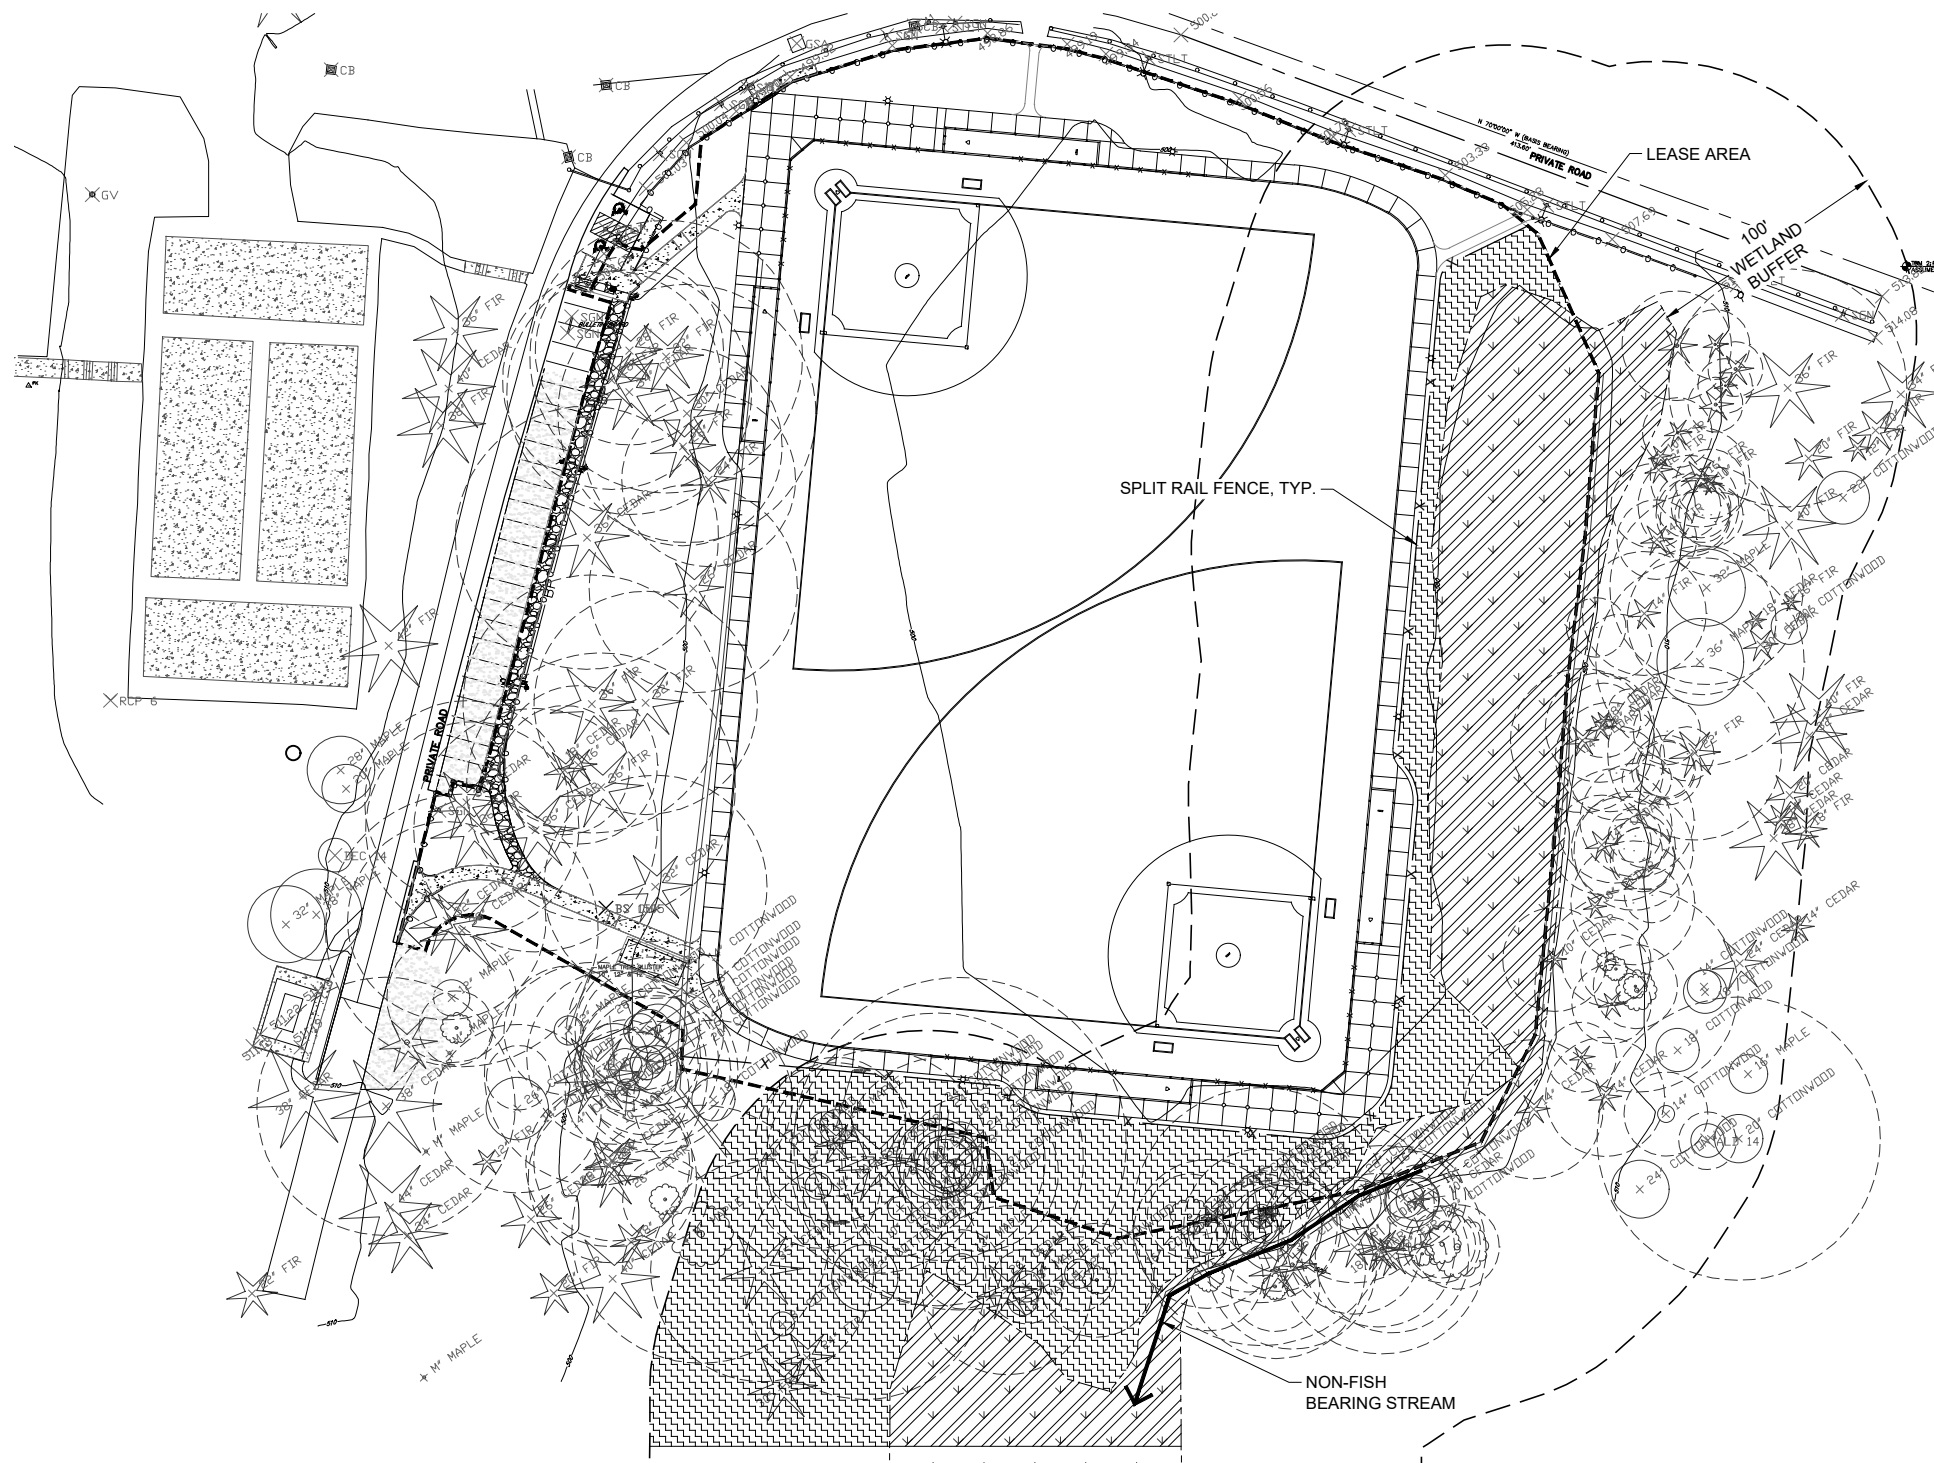

WETLAND ENHANCEMENT (27,958 SF)

BOTANICAL NAME	COMMON NAME	SIZE	SPACING	QTY
ACER CIRCINATUM	VINE MAPLE	1 GAL.	6' O.C.	
LONICERA INVOLUCRATA	BLACK TWINBERRY	1 GAL.	6' O.C.	
PHYSOCARPUS CAPITATUS	PACIFIC NINEBARK	1 GAL.	6' O.C.	
SYMPHORICARPOS ALBUS	SNOWBERRY	1 GAL.	6' O.C.	
CAREX OBNUPTA	SLOUGH SEDGE	10" PLUG	2' O.C.	
JUNCUS ENSIFOLIUS	DAGGERLEAF RUSH	10" PLUG	2' O.C.	
SCIRPUS ATROCINCTUS	BLACKGIRDLE BULRUSH	10" PLUG	2' O.C.	
SCIRPUS MICROCARPUS	SMALL-FRUITED BULRUSH	10" PLUG	2' O.C.	



BUFFER ENHANCEMENT (33,684 SF)


BOTANICAL NAME	COMMON NAME	SIZE	SPACING	QTY
PICEA SITCHENSIS	SITKA SPRUCE	1 GAL.	12' O.C.	
PSUEDOTSUGA MENZIESII	DOUGLAS FIR	1 GAL.	12' O.C.	
THUJA PLICATA	WESTERN RED CEDAR	1 GAL.	12' O.C.	
TSUGA HETEROPHYLLA	WESTERN HEMLOCK	1 GAL.	12' O.C.	
CORNUS SERICEA	RED OSIER DOGWOOD	1 GAL.	6' O.C.	
GAULTHERIA SHALLON	SALAL	1 GAL.	6' O.C.	
HOLODISCUS DISCOLOR	OCEANSPRAY	1 GAL.	6' O.C.	
ROSA PISOACARPA	CLUSTER ROSE	1 GAL.	6' O.C.	
VACCINIUM OVATUM	EVERGREEN HUCKLEBERRY	1 GAL.	6' O.C.	

HYDROSEED - 25 LBS/ACRE

BOTANICAL NAME	COMMON NAME	RATIO
BECKMANNIA SYZIGACHNE	AMERICAN SLOUGHGRASS	10%
DESCHAMPSIA CESPITOSA	TUFTED HAIRGRASS	10%
ELYMUS GLAUCUS	BLUE WILDRYE	35%
GLYCERIA OCCIDENTALIS	WESTERN MANNAGRASS	5%
HORDEUM	MEADOW BARLEY	40%
BRACHYANTHERUM		

NOTES

1. PLANTS TO BE INSTALLED WITHOUT DISTURBING SIGNIFICANT TREES SHOWN ON THIS PLAN.
2. TREES TO BE REPLACED AT 3:1 RATIO AS DETERMINED THROUGH COORDINATION WITH WA STATE PARKS.
3. HYDROSEED TO BE USED IN ANY PLANTING AREAS REQUIRING ADDITIONAL COVERAGE.

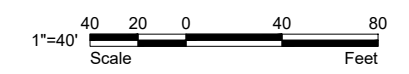

MITIGATION PLANTING PLAN

CALL 2 BUSINESS DAYS BEFORE YOU DIG
 1 800 424 5555
 UTILITIES UNDERGROUND LOCATION CENTER

DRAFT

No.	Date	Revision	By	Appr.

PERTEET
 2707 COLBY AVENUE, SUITE 900
 EVERETT, WA 98201
 425.252.7700 | 800.615.9900

ESA
 5309 Shilshole Ave NW, Ste 200
 Seattle, WA 98107
 ph: 206.789.9658
 www.esassoc.com



60% SUBMITTAL
 NOT FOR
 CONSTRUCTION

Drawn By	Date
ABG	1/31/18
Designed By	
ABG	1/31/18
Checked By	
TV	1/31/18
Approved By	

Project Number
 20120170.035

CITY OF KENMORE
 ST. EDWARD STATE PARK BALLFIELD
MITIGATION PLANTING PLAN

Drawing No.
MP1
 Sheet No.
 of Total