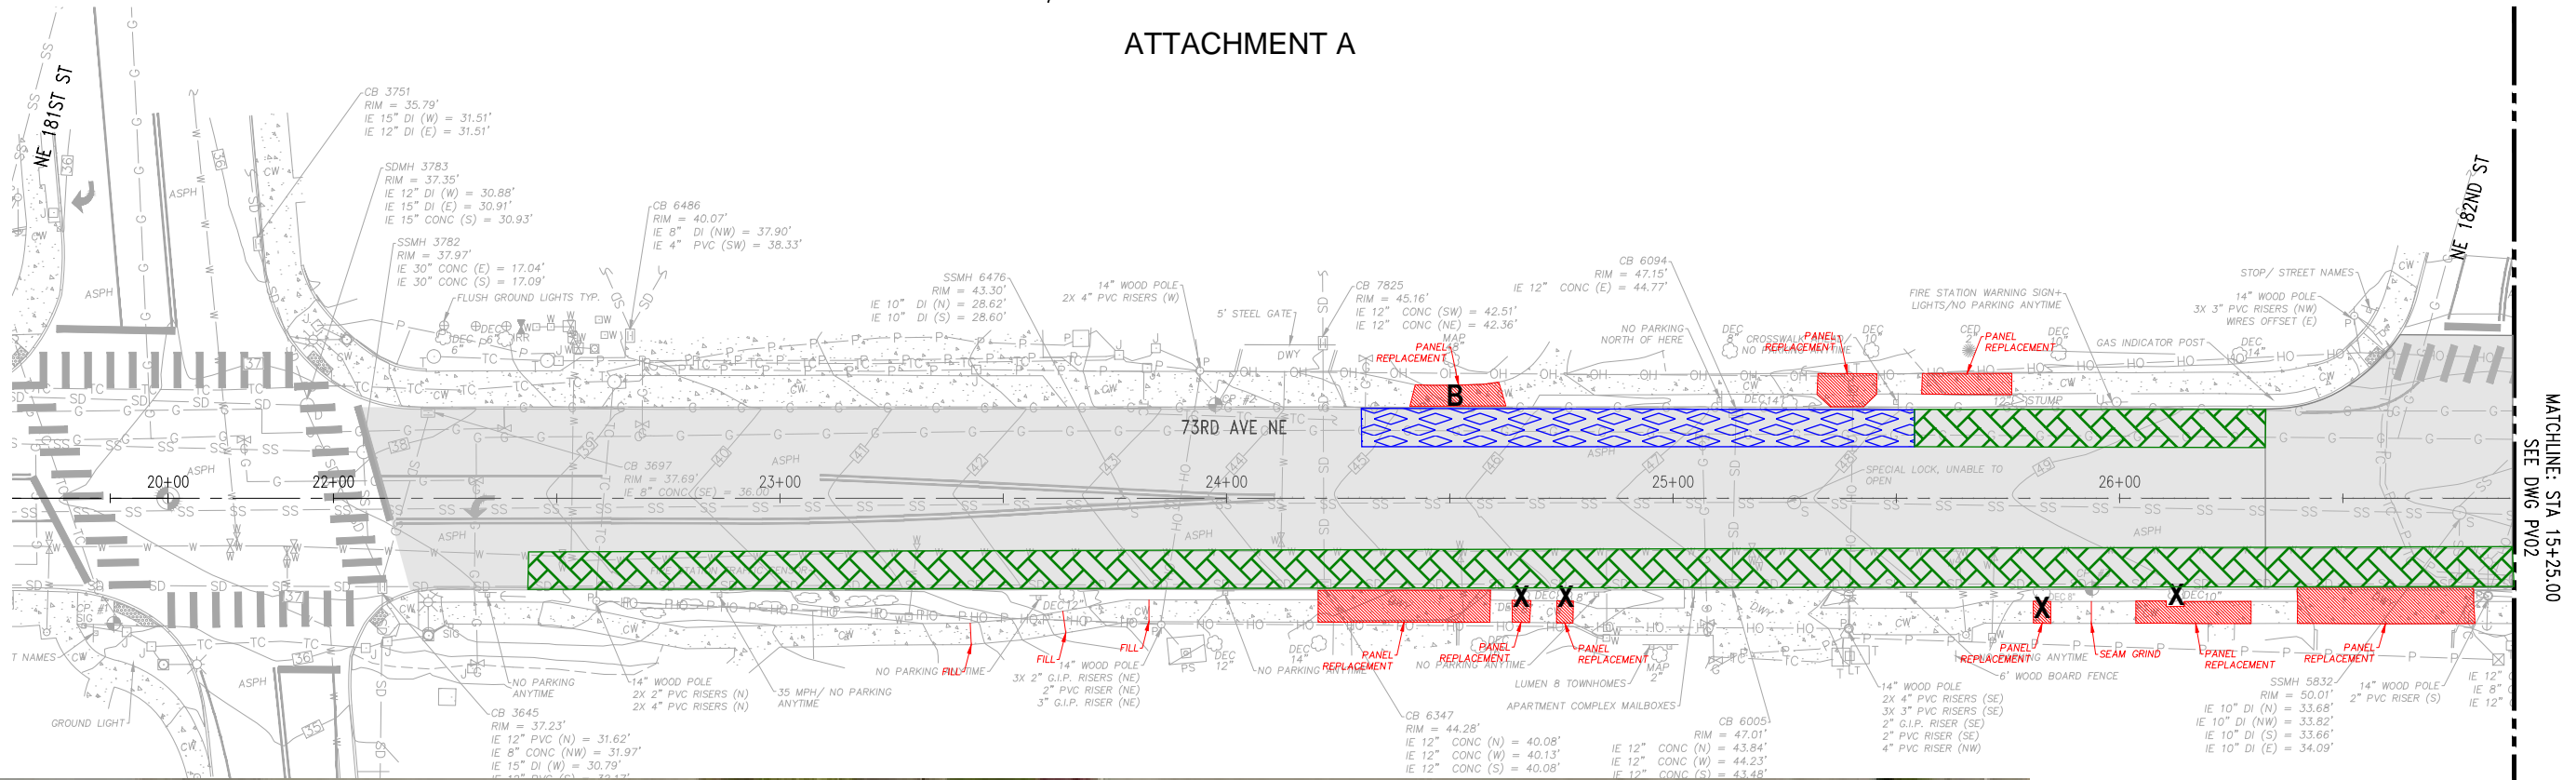
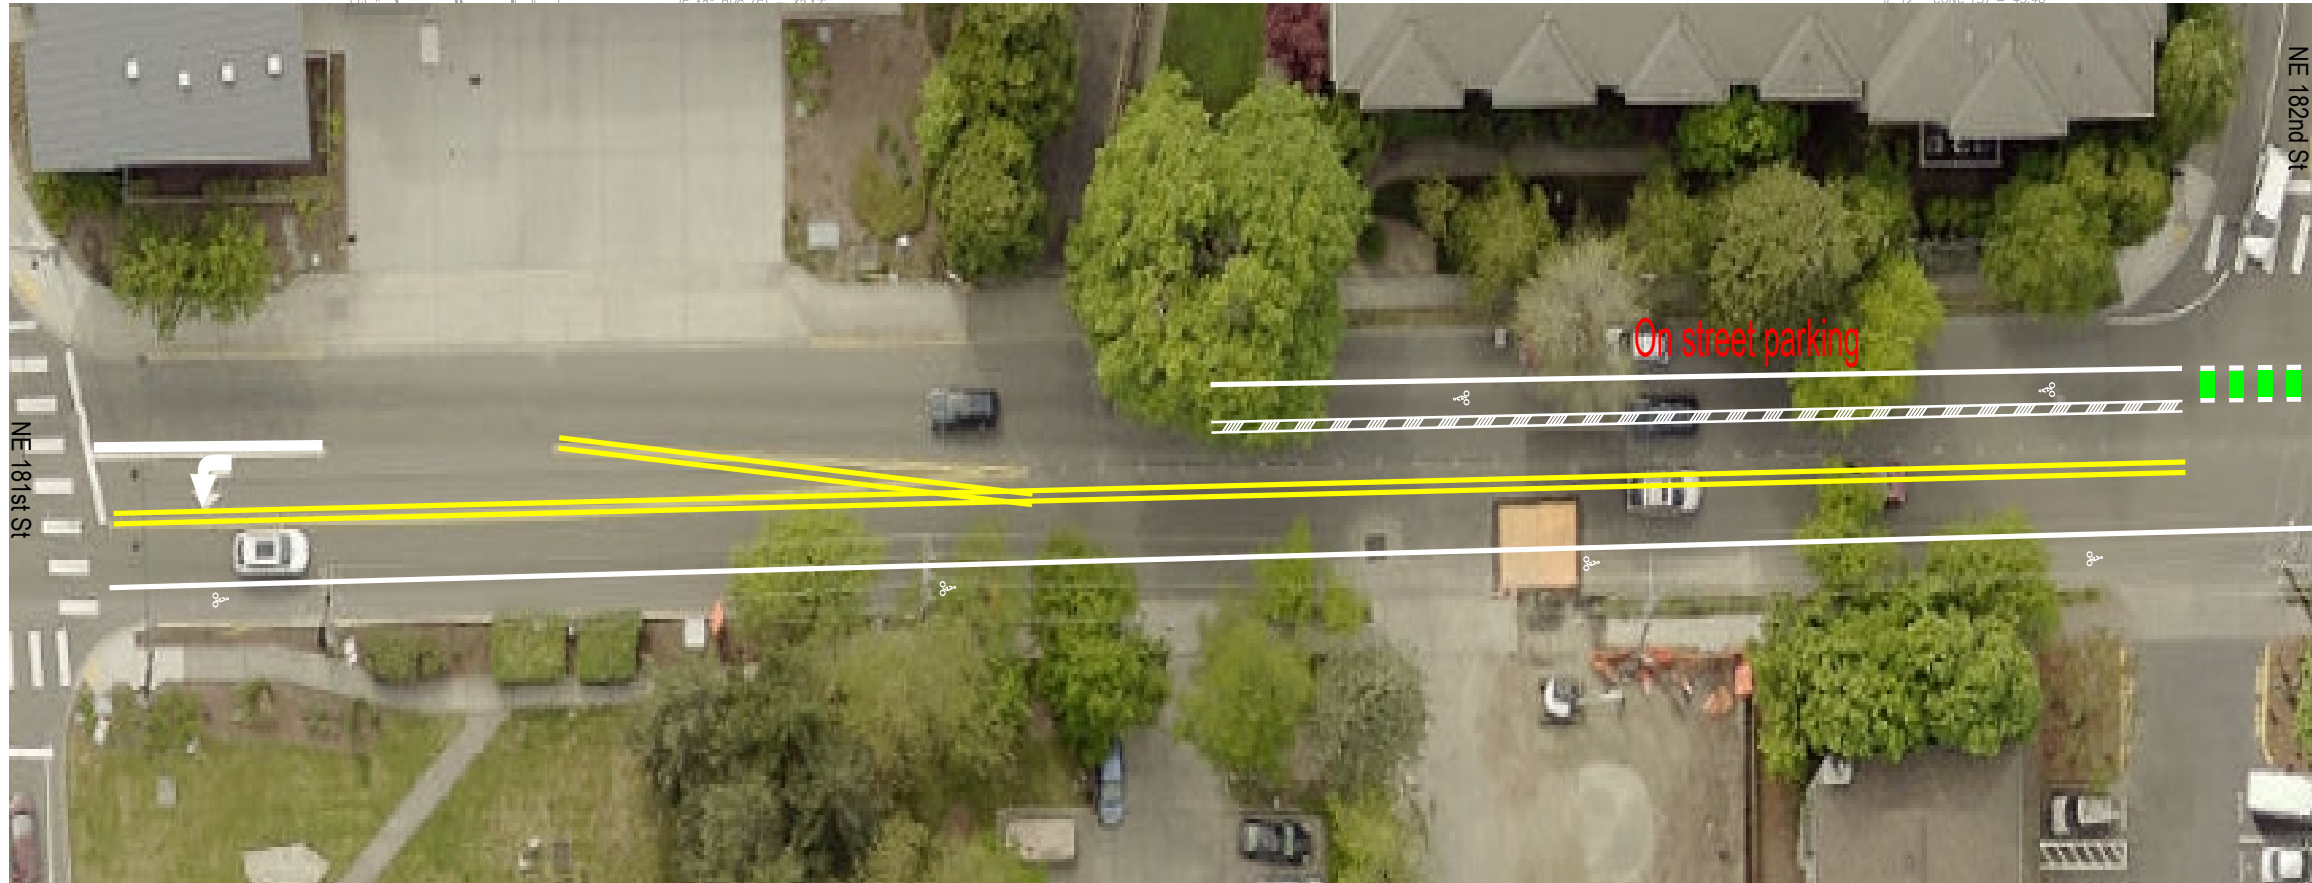


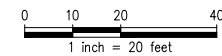
ATTACHMENT A



MATCHLINE: STA 15+25.00  
SEE DWG PV02



- EXISTING NO PARKING
- EXISTING PARKING TO REMAIN
- EXISTING PARKING TO BE REMOVED
- LIMITS OF OVERLAY
- SIDEWALK REPAIR LOCATIONS
- B** TREES PRESERVED IN PROPOSAL OPTION "B"
- C** SIDEWALK SECTIONS REPAIRED IN PROPOSAL OPTION "C"
- X** TREES PROPOSED TO BE REMOVED, ALL OPTIONS
- ?** NOT CERTAIN IF TREE CAN BE SAVED, NOT CLASSIFIED AS "SIGNIFICANT"



Know what's below.  
Call before you dig.

Name: WAnderson Date: Aug 04, 2021-08:01:13am File: C:\Temp\AcPublish\_11960\73rd-Tree Replacement Locations.dwg

No	Date	Revision	By	Appr

**CITY OF KENMORE**  
Public Works Department  
18120 68th Ave NE  
Kenmore, WA 98028  
425-398-8900

DRAWN BY  
XXX  
CHECKED BY  
XXX  
DATE: 01/22/2020  
JOB No. : 2000107

DESIGNED BY  
XXX  
APPROVED BY  
XXX

**kpff**  
1601 5th Avenue, Suite 1600  
Seattle, WA 98101  
206.622.5822  
www.kpff.com

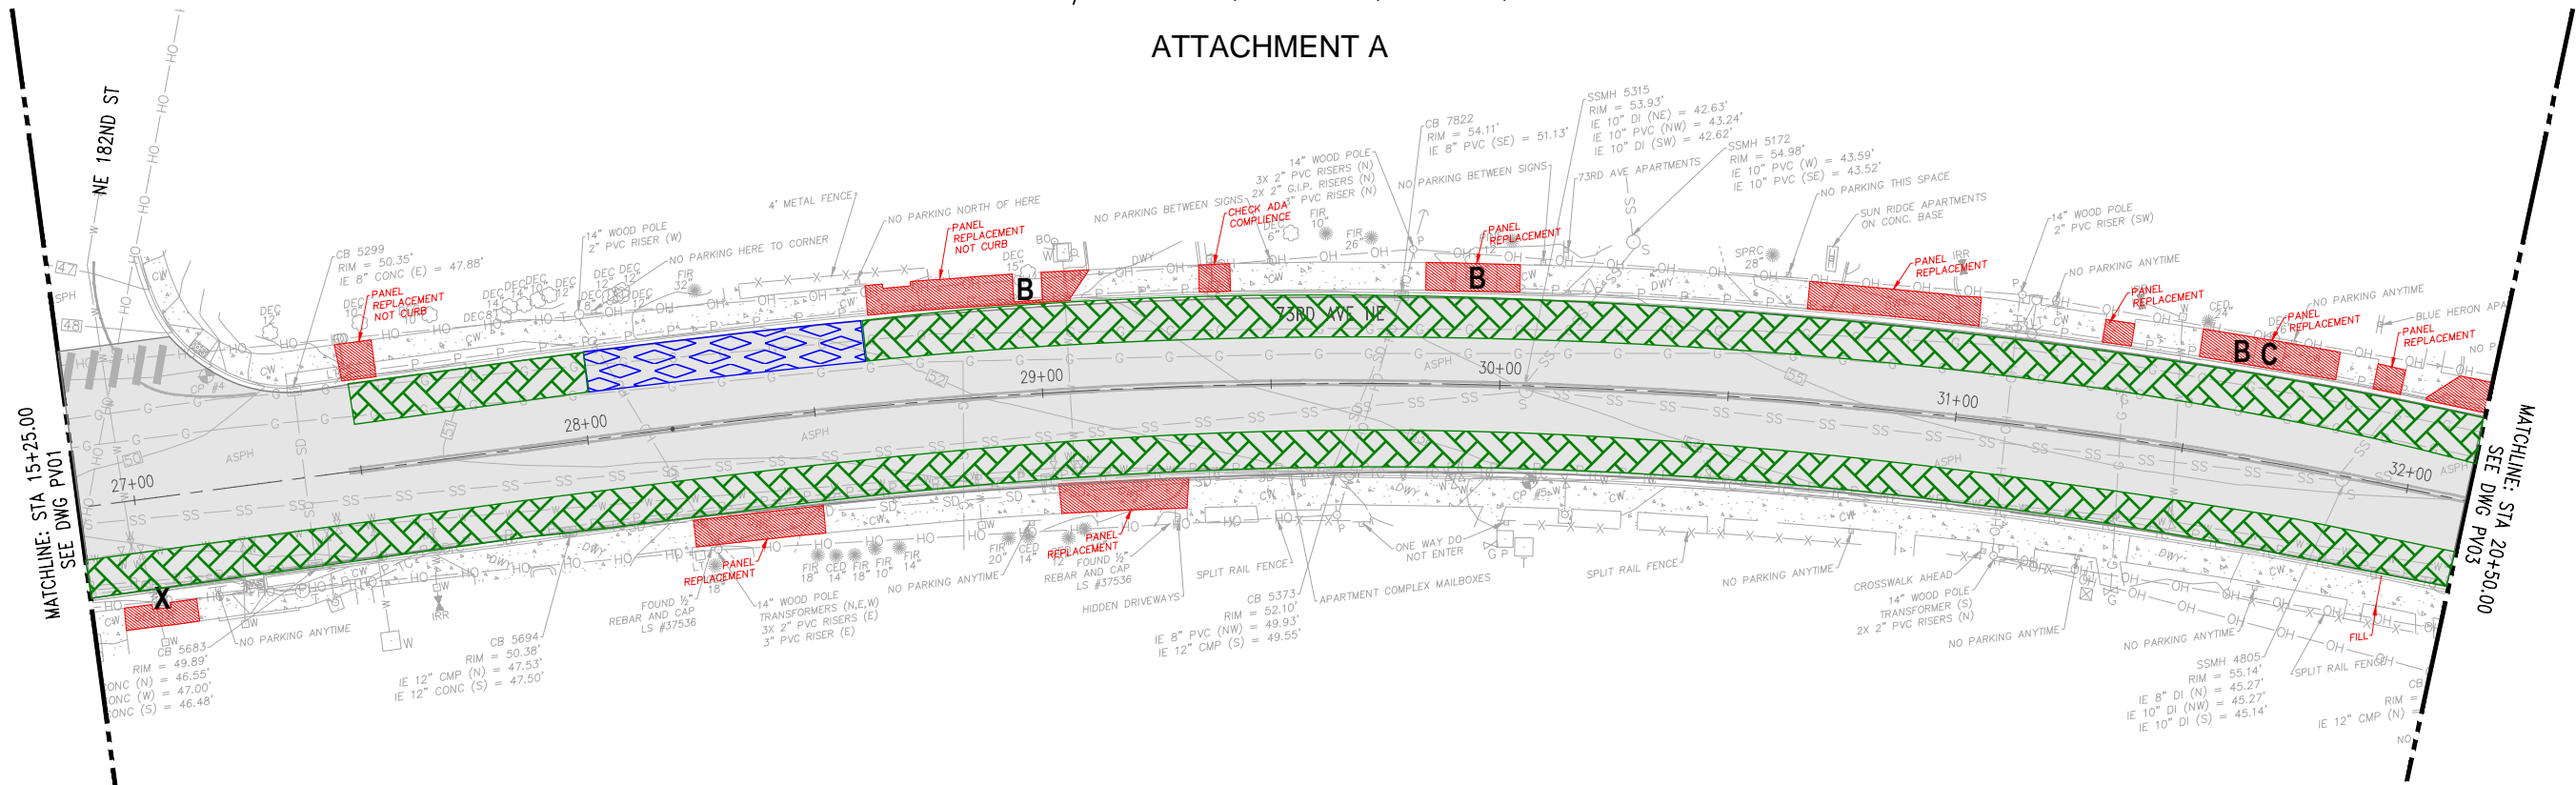
73RD AVE NE  
OVERLAY AND PEDESTRIAN IMPROVEMENT PROJECT  
30% PLAN DEVELOPMENT - PAVEMENT






SHEET X OF XX

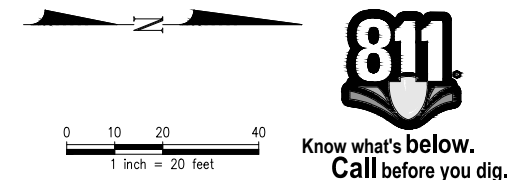
01

SCALE: 1"=20'

ATTACHMENT A



-  EXISTING NO PARKING
-  EXISTING PARKING TO REMAIN
-  EXISTING PARKING TO BE REMOVED
-  LIMITS OF OVERLAY
-  SIDEWALK REPAIR LOCATIONS
- B** TREES PRESERVED IN PROPOSAL OPTION "B"
- C** SIDEWALK SECTIONS REPAIRED IN PROPOSAL OPTION "C"
- X** TREES PROPOSED TO BE REMOVED, ALL OPTIONS
- ?** NOT CERTAIN IF TREE CAN BE SAVED, NOT CLASSIFIED AS "SIGNIFICANT"



Name: \Anderson Date: Aug 04, 2021-08:01:14am File: C:\Temp\AcPublish\_11960\73rd-Tree Replacement Locations.dwg

No	Date	Revision	By	Appr

**CITY OF KENMORE**  
 Public Works Department  
 18120 68th Ave NE  
 Kenmore, WA 98028  
 425-398-8900

DRAWN BY: XXX  
 CHECKED BY: XXX  
 DATE: 01/22/2020  
 J O B No. : 2000107

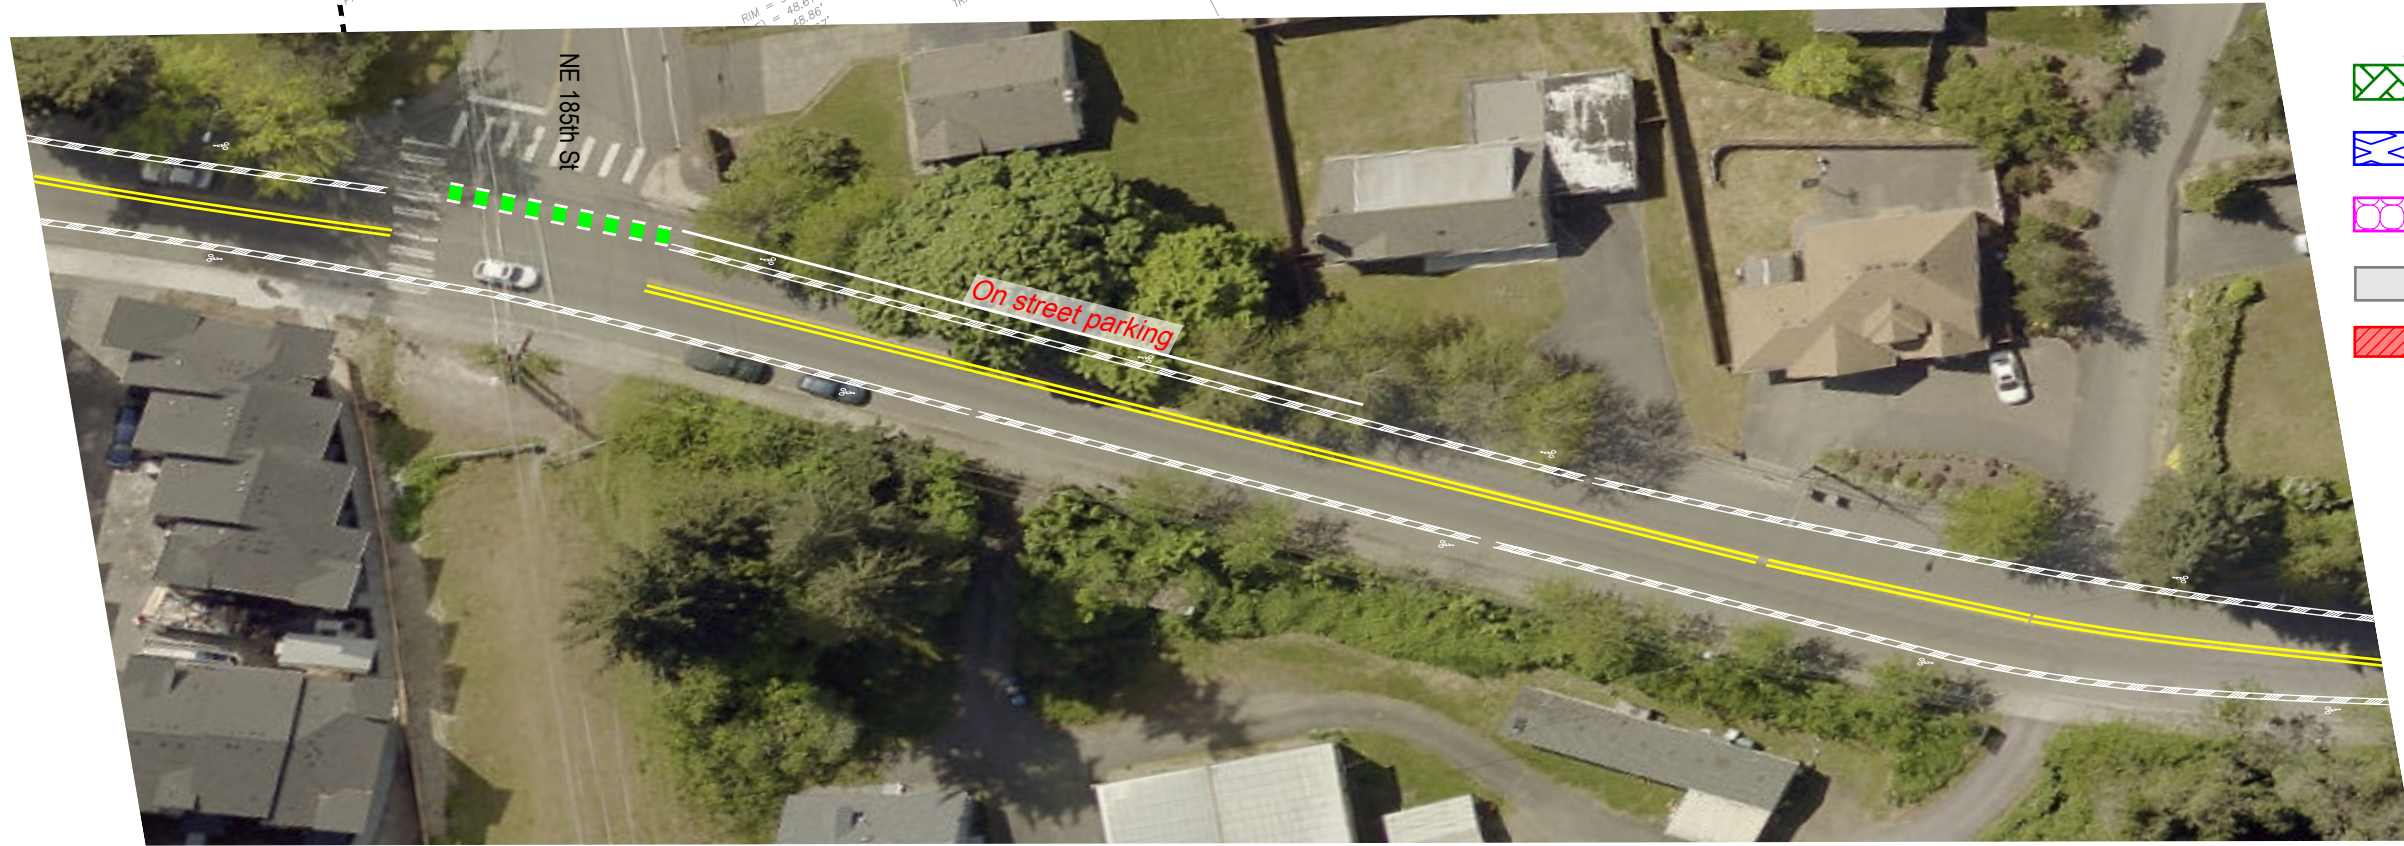
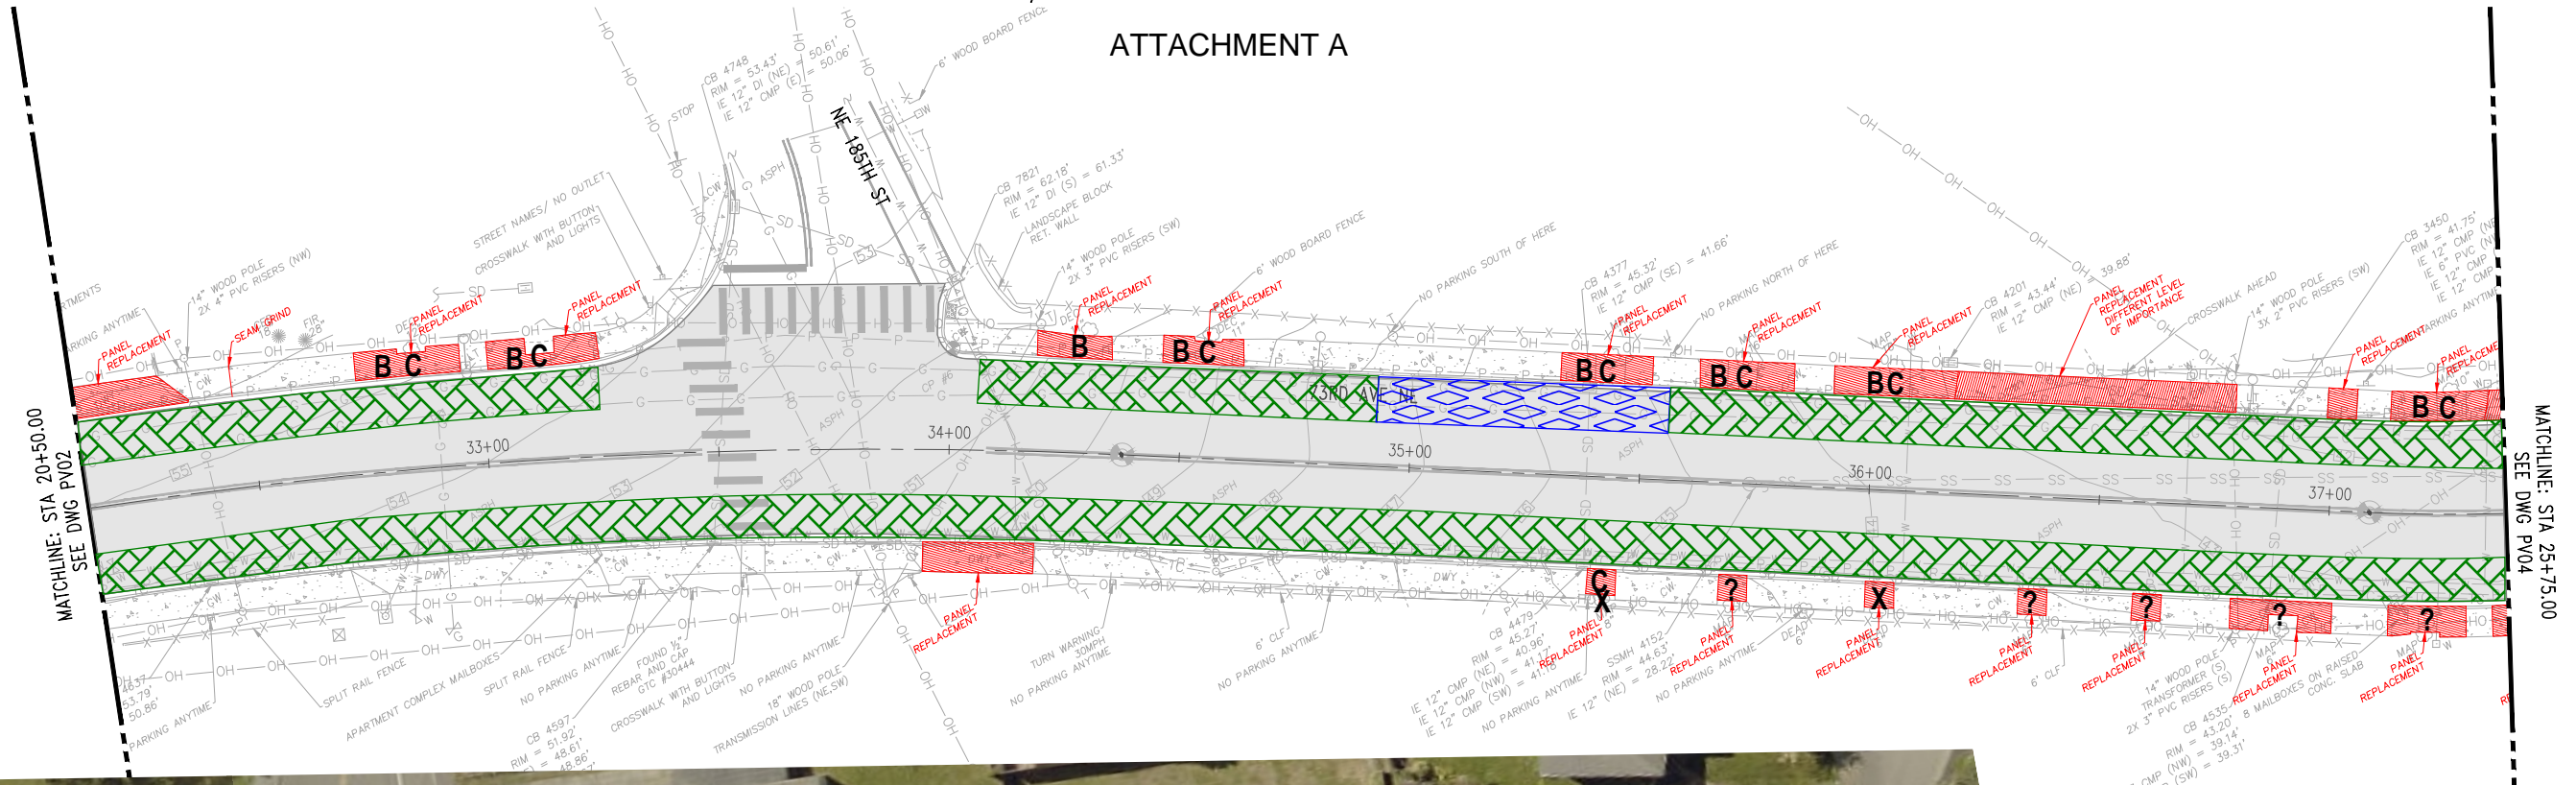
DESIGNED BY: XXX  
 APPROVED BY: XXX






**kpff**  
 1601 5th Avenue, Suite 1600  
 Seattle, WA 98101  
 206.622.5822  
 www.kpff.com

73RD AVE NE  
 OVERLAY AND PEDESTRIAN IMPROVEMENT PROJECT  
 30% PLAN DEVELOPMENT - PAVEMENT

SHEET X OF XX  
 02  
 SCALE: 1"=20'

ATTACHMENT A



-  EXISTING NO PARKING
-  EXISTING PARKING TO REMAIN
-  EXISTING PARKING TO BE REMOVED
-  LIMITS OF OVERLAY
-  SIDEWALK REPAIR LOCATIONS
- B** TREES PRESERVED IN PROPOSAL OPTION "B"
- C** SIDEWALK SECTIONS REPAIRED IN PROPOSAL OPTION "C"
- X** TREES PROPOSED TO BE REMOVED, ALL OPTIONS
- ?** NOT CERTAIN IF TREE CAN BE SAVED, NOT CLASSIFIED AS "SIGNIFICANT"



Name: WAnderson Date: Aug 04, 2021-08:01:15am File: C:\Temp\AcPublish\_11960\73rd-Tree Replacement Locations.dwg

No	Date	Revision	By	Appr

**CITY OF KENMORE**  
Public Works Department  
18120 68th Ave NE  
Kenmore, WA 98028  
425-398-8900

DRAWN BY  
XXX  
CHECKED BY  
XXX  
DATE: 01/22/2020  
JOB No. : 2000107

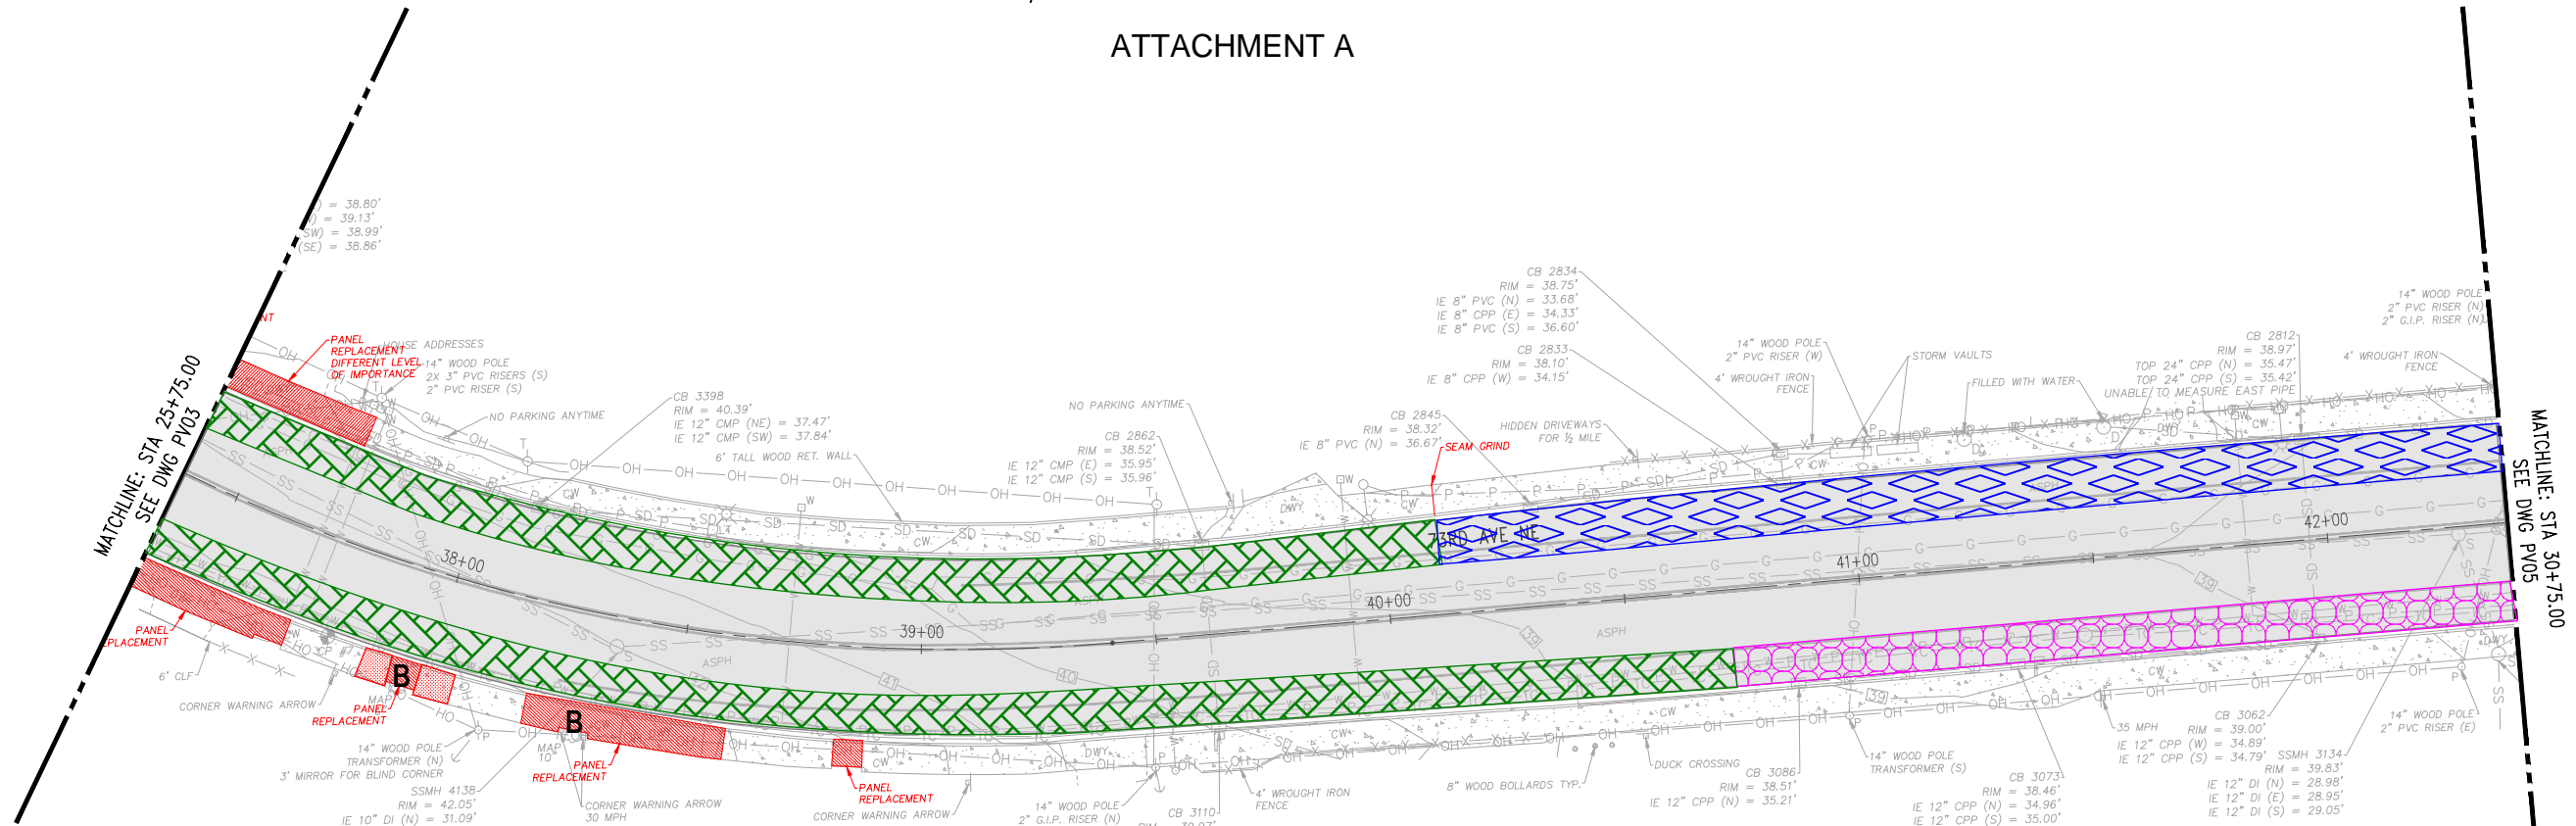
DESIGNED BY  
XXX  
APPROVED BY  
XXX






1601 5th Avenue, Suite 1600  
Seattle, WA 98101  
206.622.5822  
www.kpff.com

73RD AVE NE  
OVERLAY AND PEDESTRIAN IMPROVEMENT PROJECT  
30% PLAN DEVELOPMENT - PAVEMENT

SHEET X OF XX  
03  
SCALE: 1"=20'

ATTACHMENT A



-  EXISTING NO PARKING
-  EXISTING PARKING TO REMAIN
-  EXISTING PARKING TO BE REMOVED
-  LIMITS OF OVERLAY
-  SIDEWALK REPAIR LOCATIONS
- B** TREES PRESERVED IN PROPOSAL OPTION "B"
- C** SIDEWALK SECTIONS REPAIRED IN PROPOSAL OPTION "C"
- X** TREES PROPOSED TO BE REMOVED, ALL OPTIONS
- ?** NOT CERTAIN IF TREE CAN BE SAVED, NOT CLASSIFIED AS "SIGNIFICANT"

**811**  
Know what's below.  
Call before you dig.

Name: WAnderson Date: Aug 04, 2021-08:01:15am File: C:\Temp\AcPublish\_11960\73rd-Tree Replacement Locations.dwg

No	Date	Revision	By	Appr

**CITY OF KENMORE**  
Public Works Department  
18120 68th Ave NE  
Kenmore, WA 98028  
425-398-8900

DRAWN BY  
XXX  
CHECKED BY  
XXX  
DATE: 01/22/2020  
J O B No. : 2000107

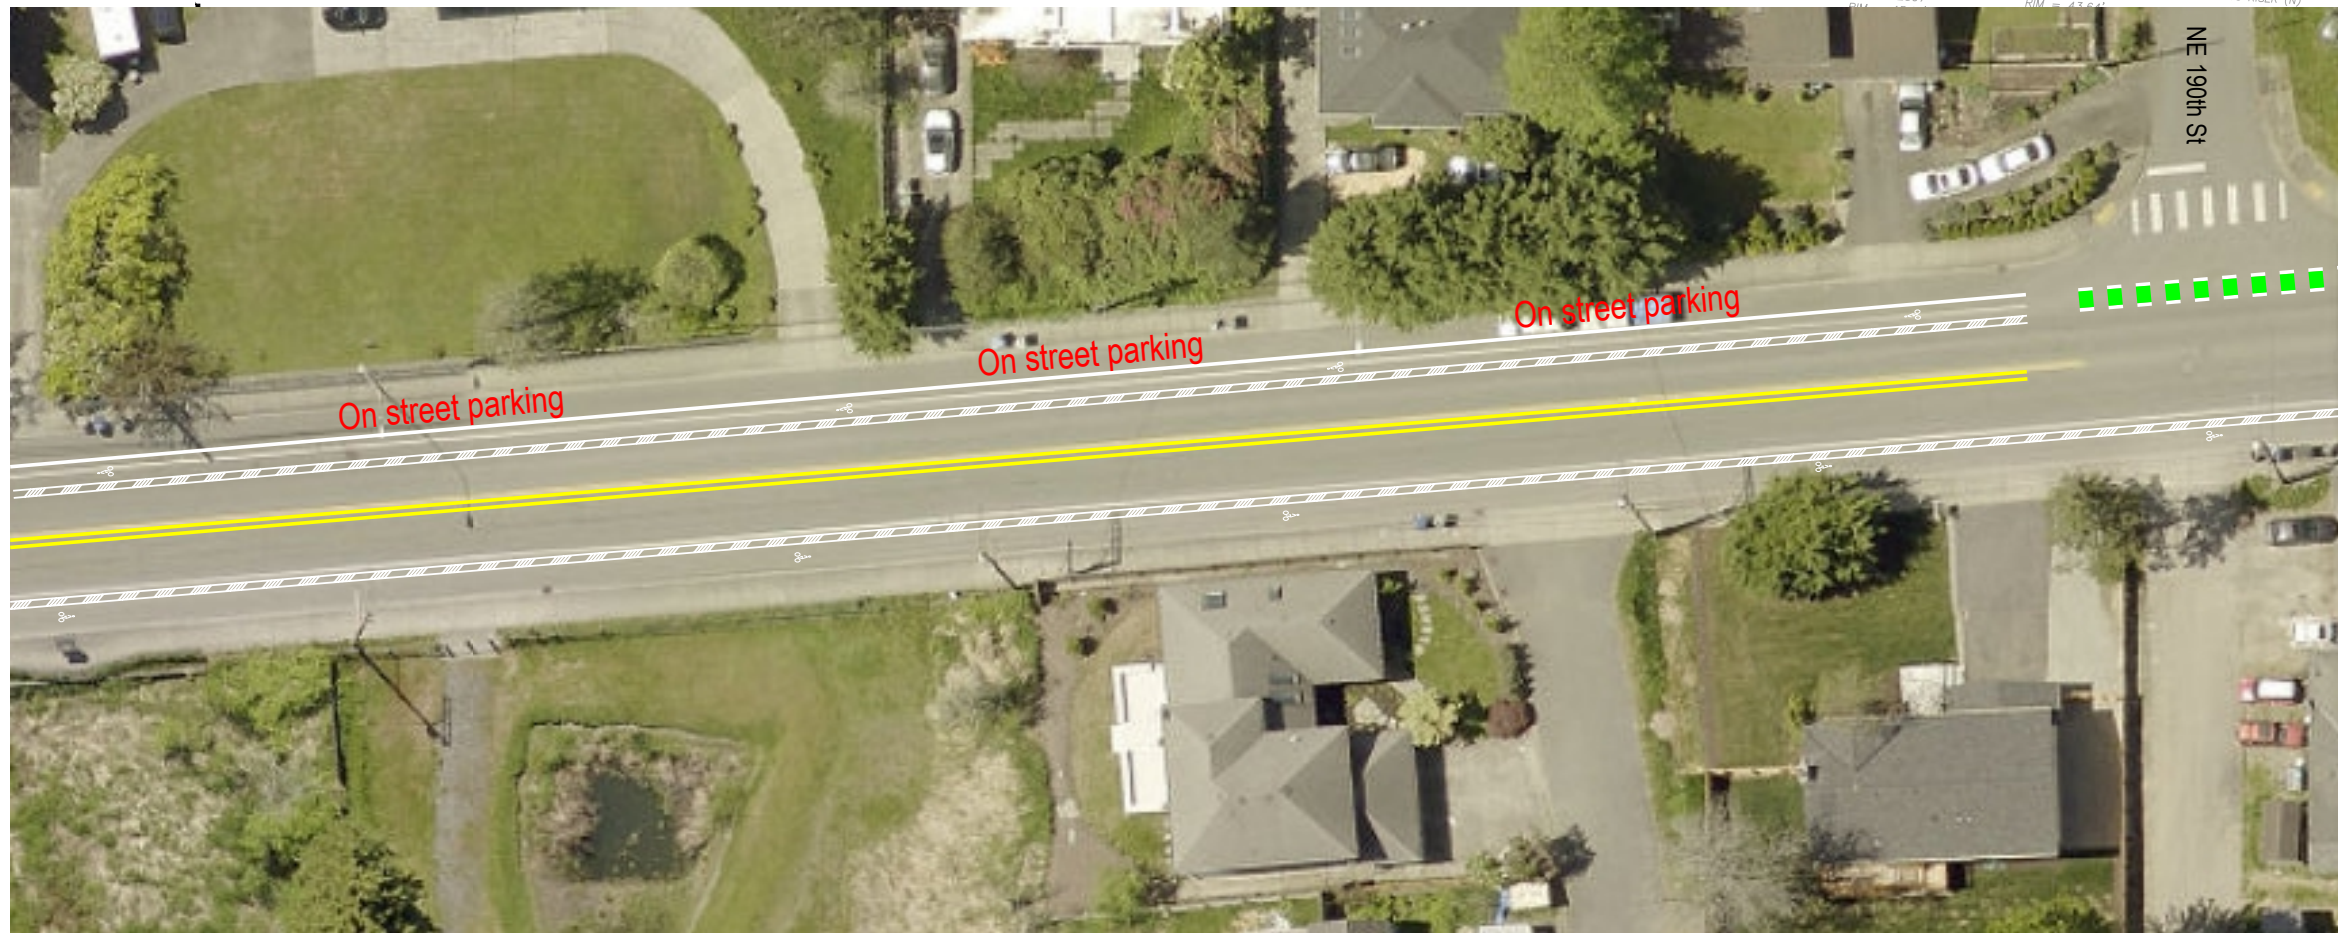
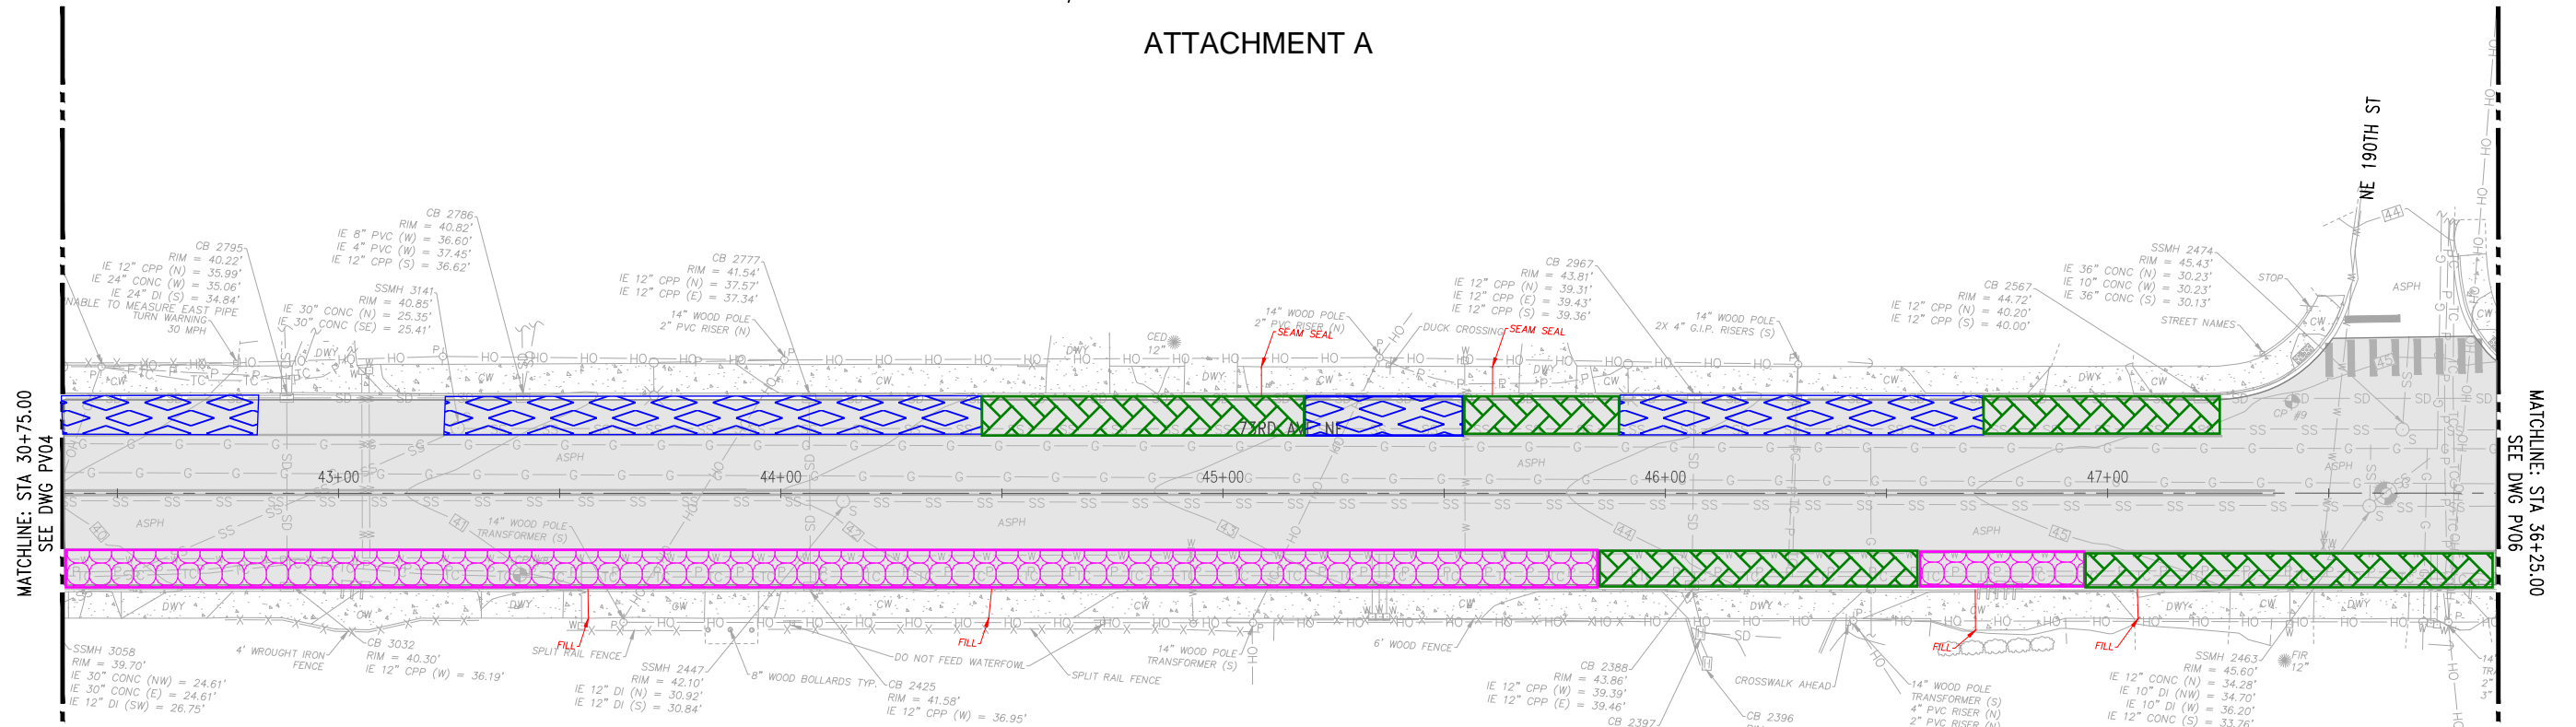
DESIGNED BY  
XXX  
APPROVED BY  
XXX

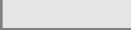



**kpff** 1601 5th Avenue, Suite 1600  
Seattle, WA 98101  
206.622.5822  
www.kpff.com

73RD AVE NE  
OVERLAY AND PEDESTRIAN IMPROVEMENT PROJECT  
30% PLAN DEVELOPMENT - PAVEMENT

SHEET X OF XX  
**04**  
SCALE: 1"=20'

ATTACHMENT A



-  LIMITS OF OVERLAY
-  EXISTING NO PARKING
-  EXISTING PARKING TO REMAIN
-  EXISTING PARKING TO BE REMOVED



Name: \Anderson Date: Aug 04, 2021-08:01:16am File: C:\Temp\AcPublish\_11960\73rd-Tree Replacement Locations.dwg

No	Date	Revision	By	Appr

**CITY OF KENMORE**  
Public Works Department  
18120 68th Ave NE  
Kenmore, WA 98028  
425-398-8900

DRAWN BY: XXX  
CHECKED BY: XXX  
DATE: 01/22/2020  
JOB No.: 2000107

DESIGNED BY: XXX  
APPROVED BY: XXX

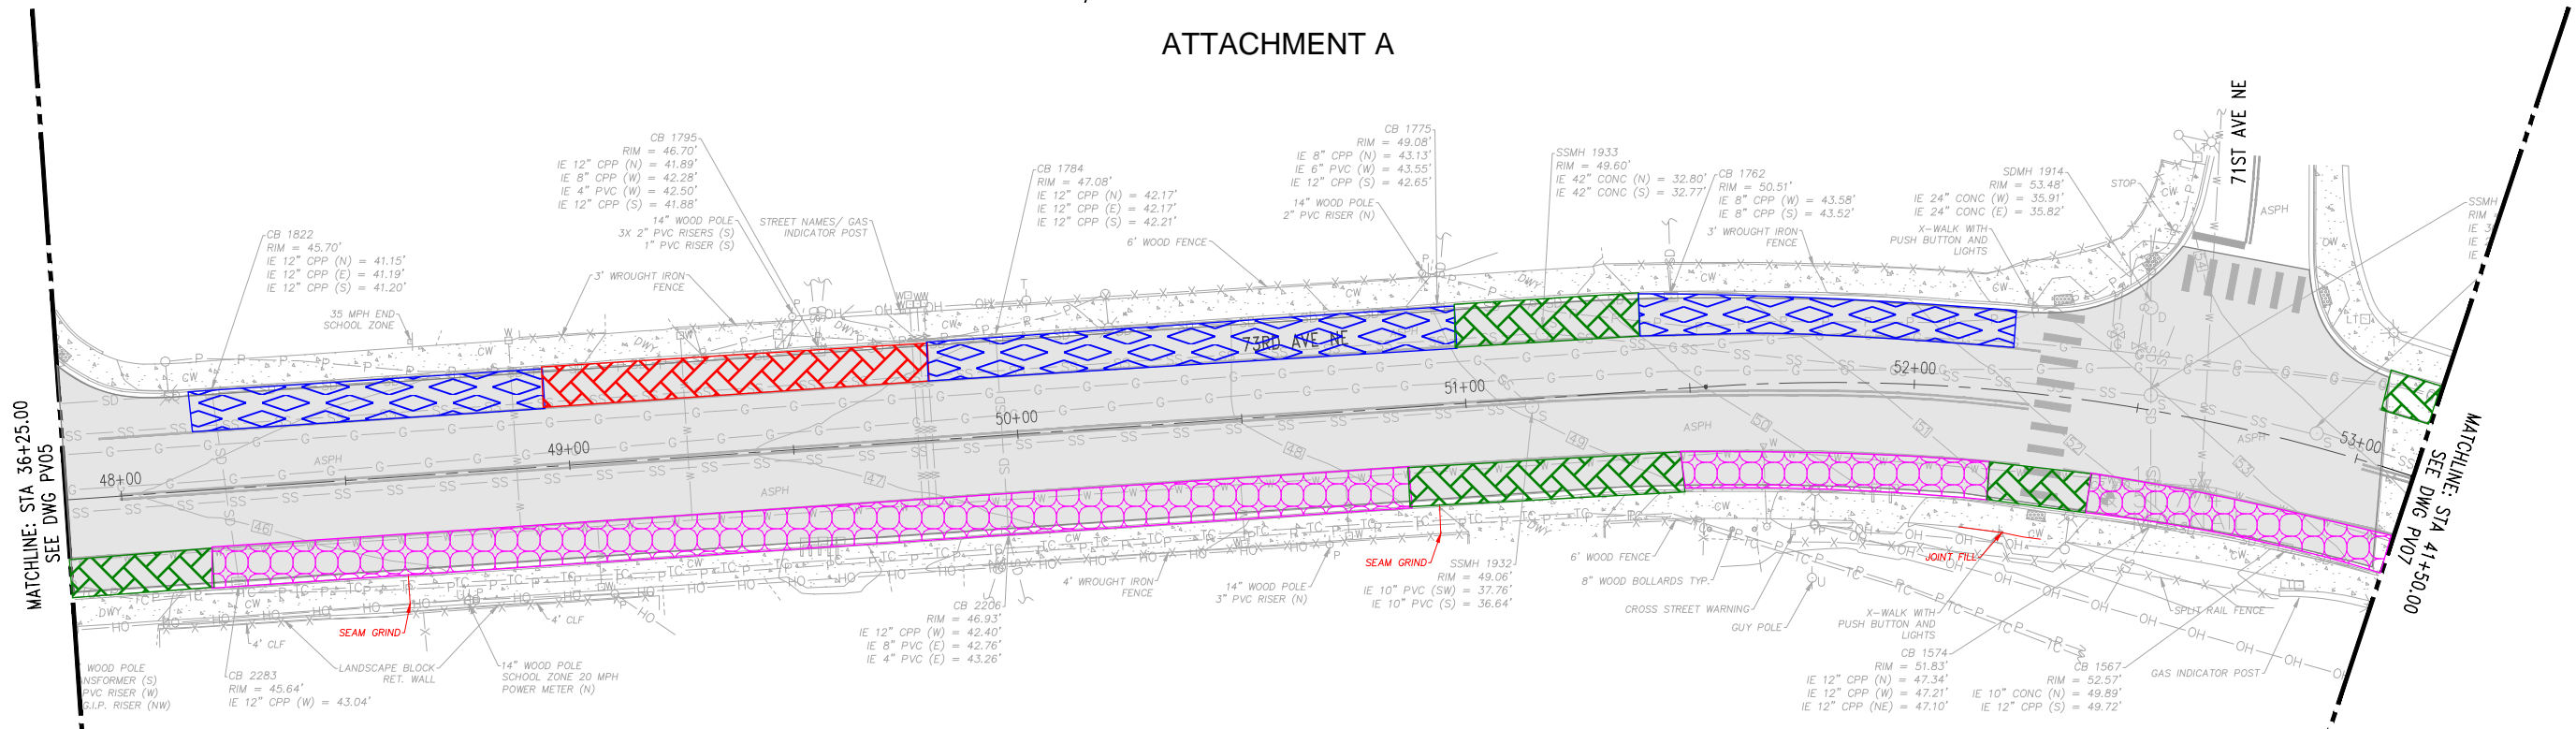


 



1601 5th Avenue, Suite 1600  
Seattle, WA 98101  
206.622.5822  
www.kpff.com

73RD AVE NE  
OVERLAY AND PEDESTRIAN IMPROVEMENT PROJECT  
30% PLAN DEVELOPMENT - PAVEMENT

SHEET X OF XX  
05  
SCALE: 1"=20'

ATTACHMENT A



-  LIMITS OF OVERLAY
-  EXISTING NO PARKING
-  EXISTING PARKING TO REMAIN
-  EXISTING PARKING TO BE REMOVED

**811**  
Know what's below.  
Call before you dig.

Name: WAnderson Date: Aug 04, 2021-08:01:17am File: C:\Temp\AcPublish\_11960\73rd-Tree Replacement Locations.dwg

No	Date	Revision	By	Appr

**CITY OF KENMORE**  
Public Works Department  
18120 68th Ave NE  
Kenmore, WA 98028  
425-398-8900

DRAWN BY  
XXX  
CHECKED BY  
XXX  
DATE: 01/22/2020  
J O B No. : 2000107




DESIGNED BY  
XXX  
APPROVED BY  
XXX

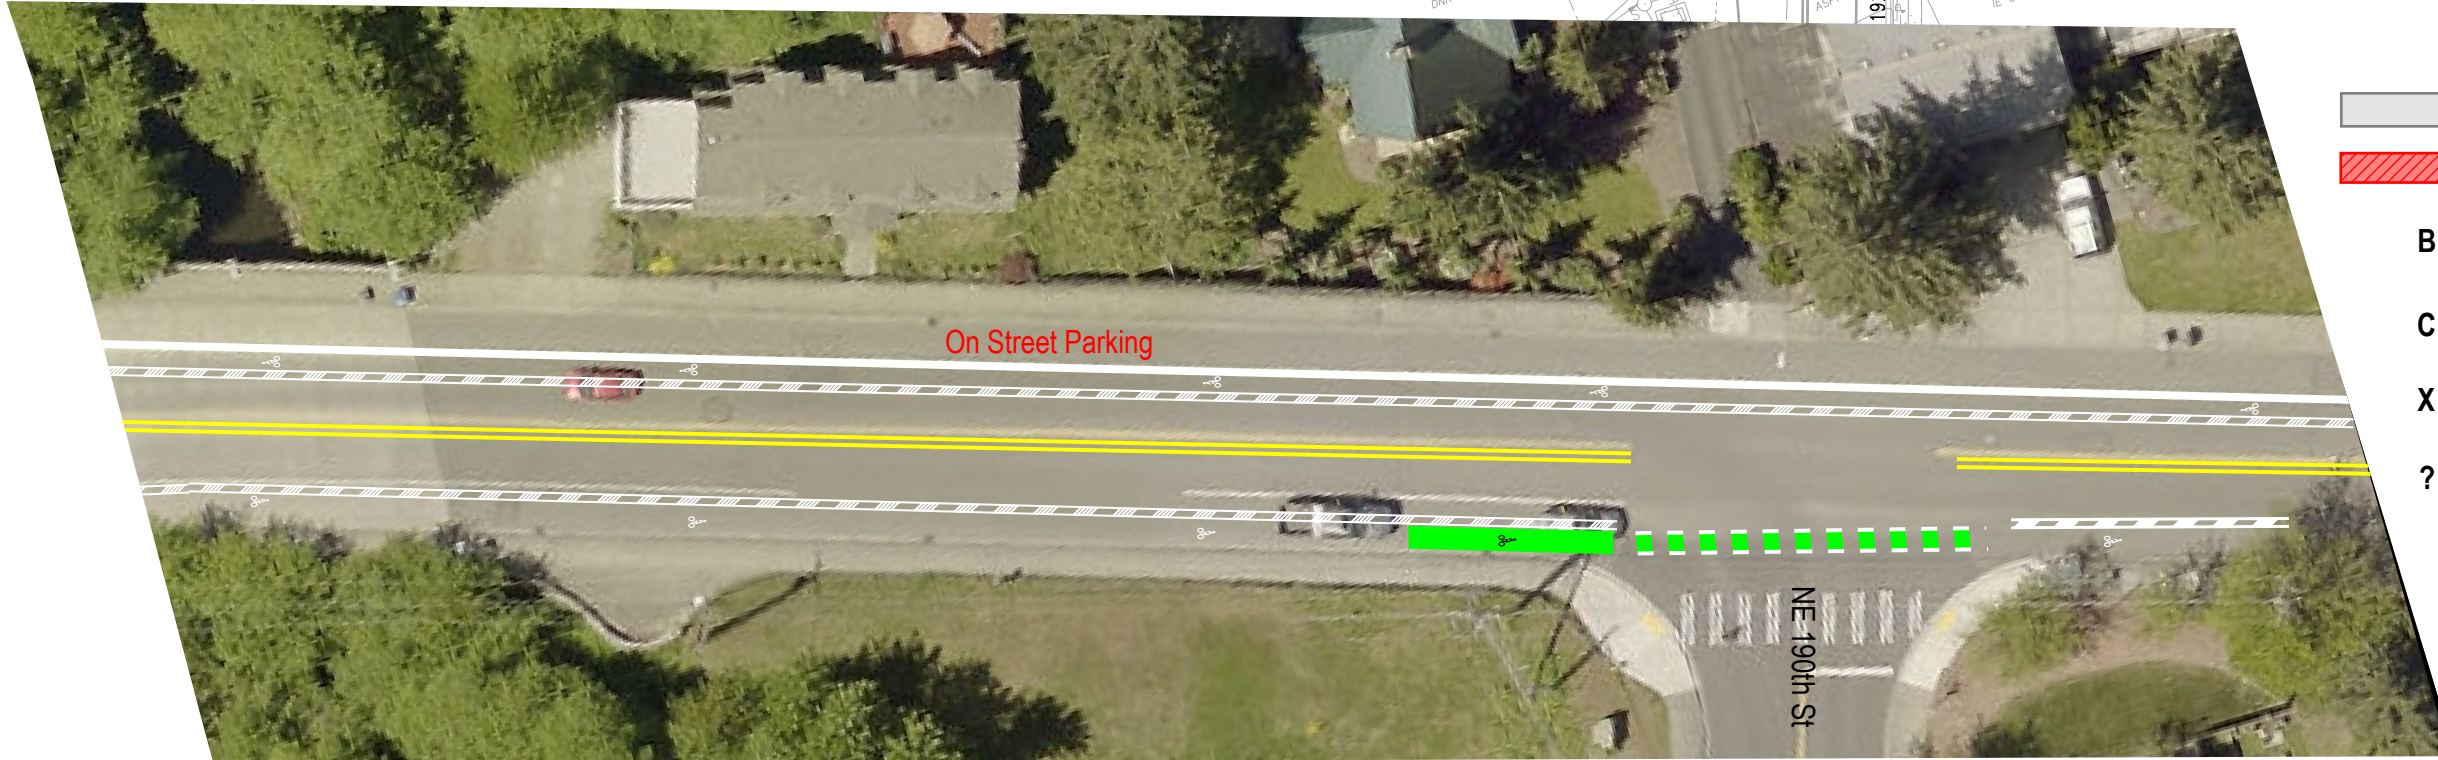
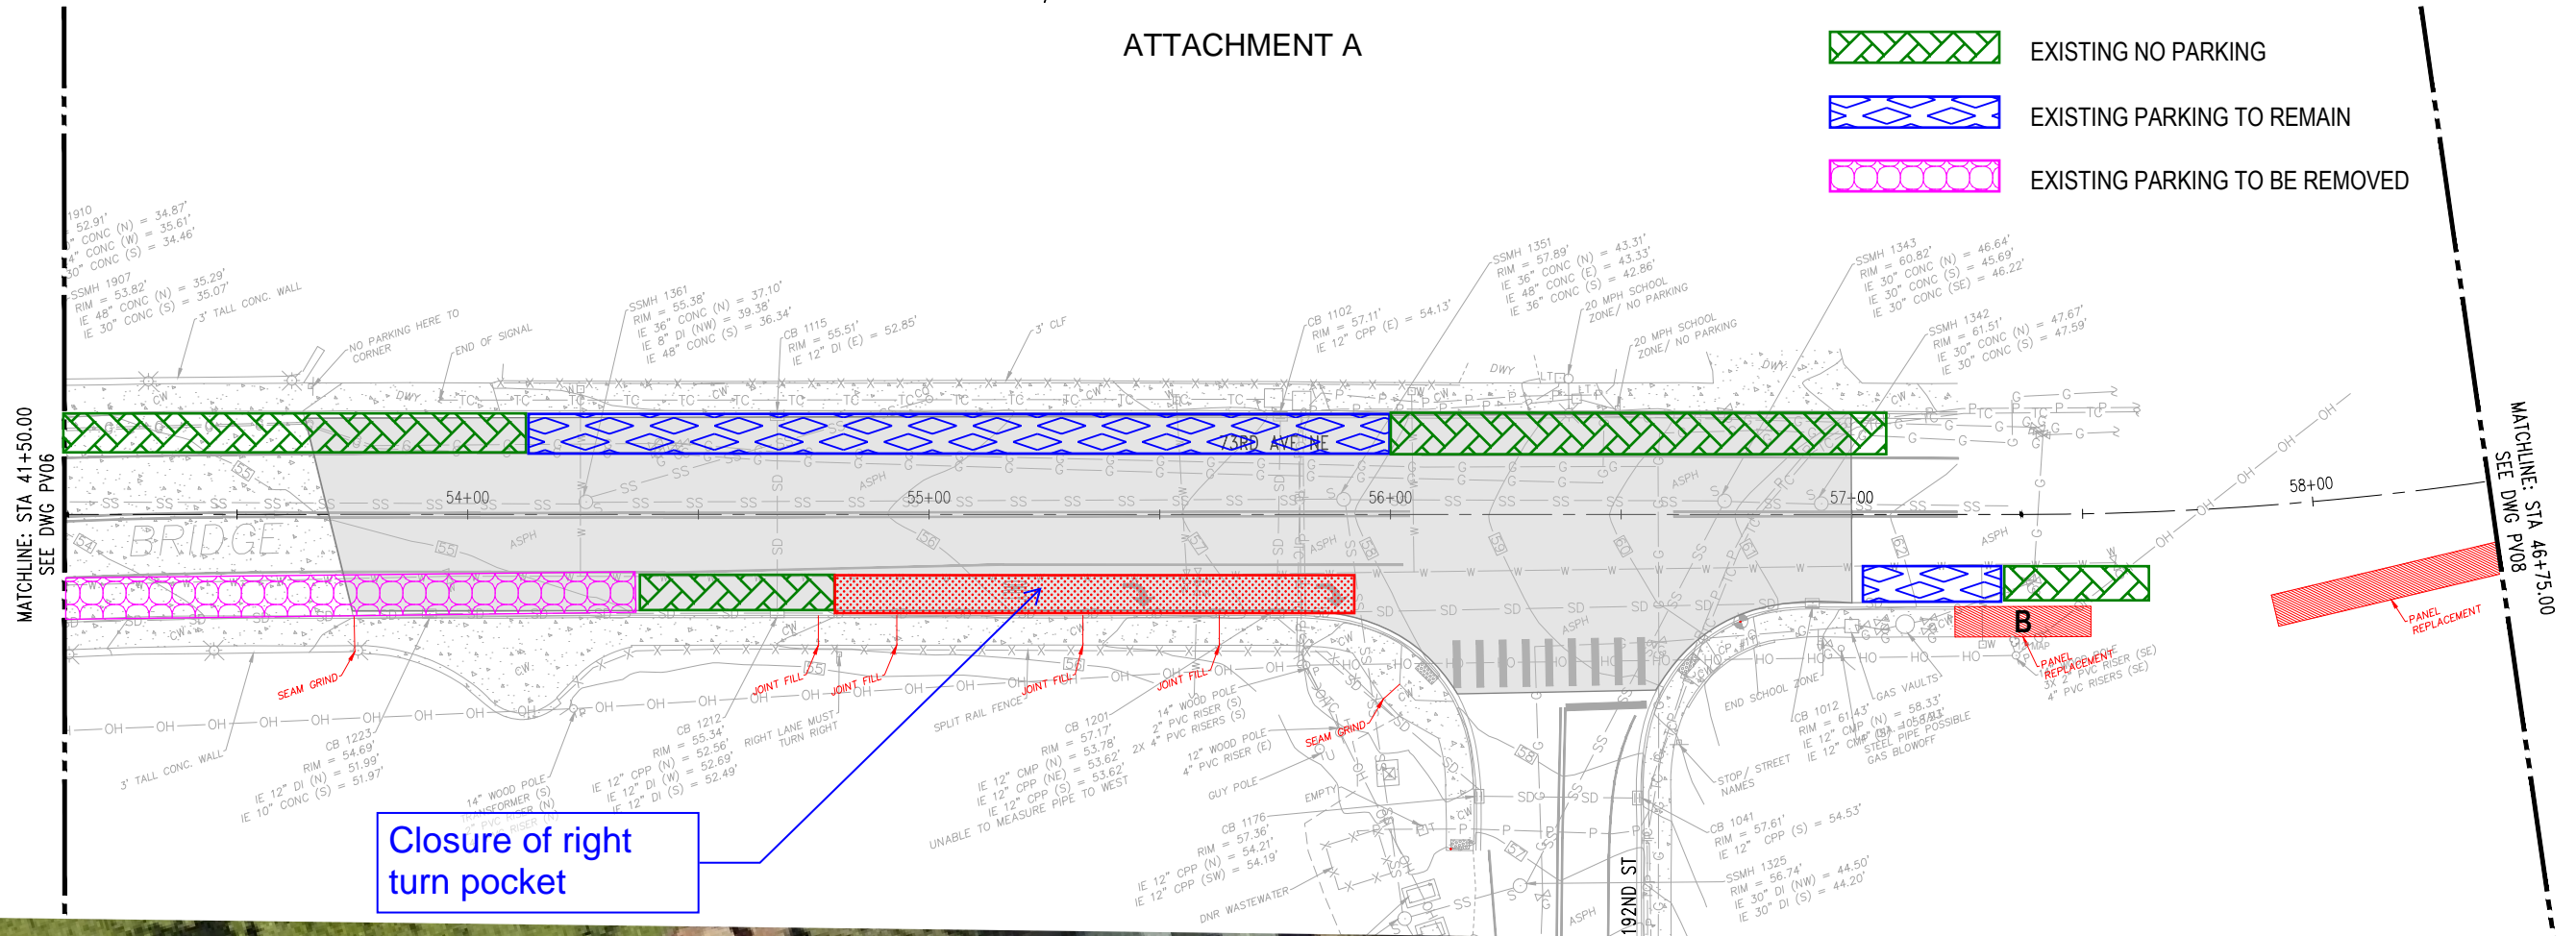
**kpff**  
1601 5th Avenue, Suite 1600  
Seattle, WA 98101  
206.622.5822  
www.kpff.com



73RD AVE NE  
OVERLAY AND PEDESTRIAN IMPROVEMENT PROJECT  
30% PLAN DEVELOPMENT - PAVEMENT

SHEET X OF XX  
**06**  
SCALE: 1"=20'

ATTACHMENT A

-  EXISTING NO PARKING
-  EXISTING PARKING TO REMAIN
-  EXISTING PARKING TO BE REMOVED



-  LIMITS OF OVERLAY
-  SIDEWALK REPAIR LOCATIONS
- B** TREES PRESERVED IN PROPOSAL OPTION "B"
- C** SIDEWALK SECTIONS REPAIRED IN PROPOSAL OPTION "C"
- X** TREES PROPOSED TO BE REMOVED, ALL OPTIONS
- ?** NOT CERTAIN IF TREE CAN BE SAVED, NOT CLASSIFIED AS "SIGNIFICANT"



Name: \Anderson Date: Aug 04, 2021-08:01:18am File: C:\Temp\AcPublish\_11960\73rd-Tree Replacement Locations.dwg

No	Date	Revision	By	Appr

**CITY OF KENMORE**  
Public Works Department  
18120 68th Ave NE  
Kenmore, WA 98028  
425-398-8900

DRAWN BY  
XXX  
CHECKED BY  
XXX  
DATE: 01/22/2020  
J O B No. : 2000107

DESIGNED BY  
XXX  
APPROVED BY  
XXX

**kpff**  
1601 5th Avenue, Suite 1600  
Seattle, WA 98101  
206.622.5822  
www.kpff.com

73RD AVE NE  
OVERLAY AND PEDESTRIAN IMPROVEMENT PROJECT  
30% PLAN DEVELOPMENT - PAVEMENT

SHEET X OF XX  
07  
SCALE: 1"=20'