


80TH AVE NE (SR522- NE 185TH ST) SIDEWALK AND BIKE LANE PROJECT
REVISION

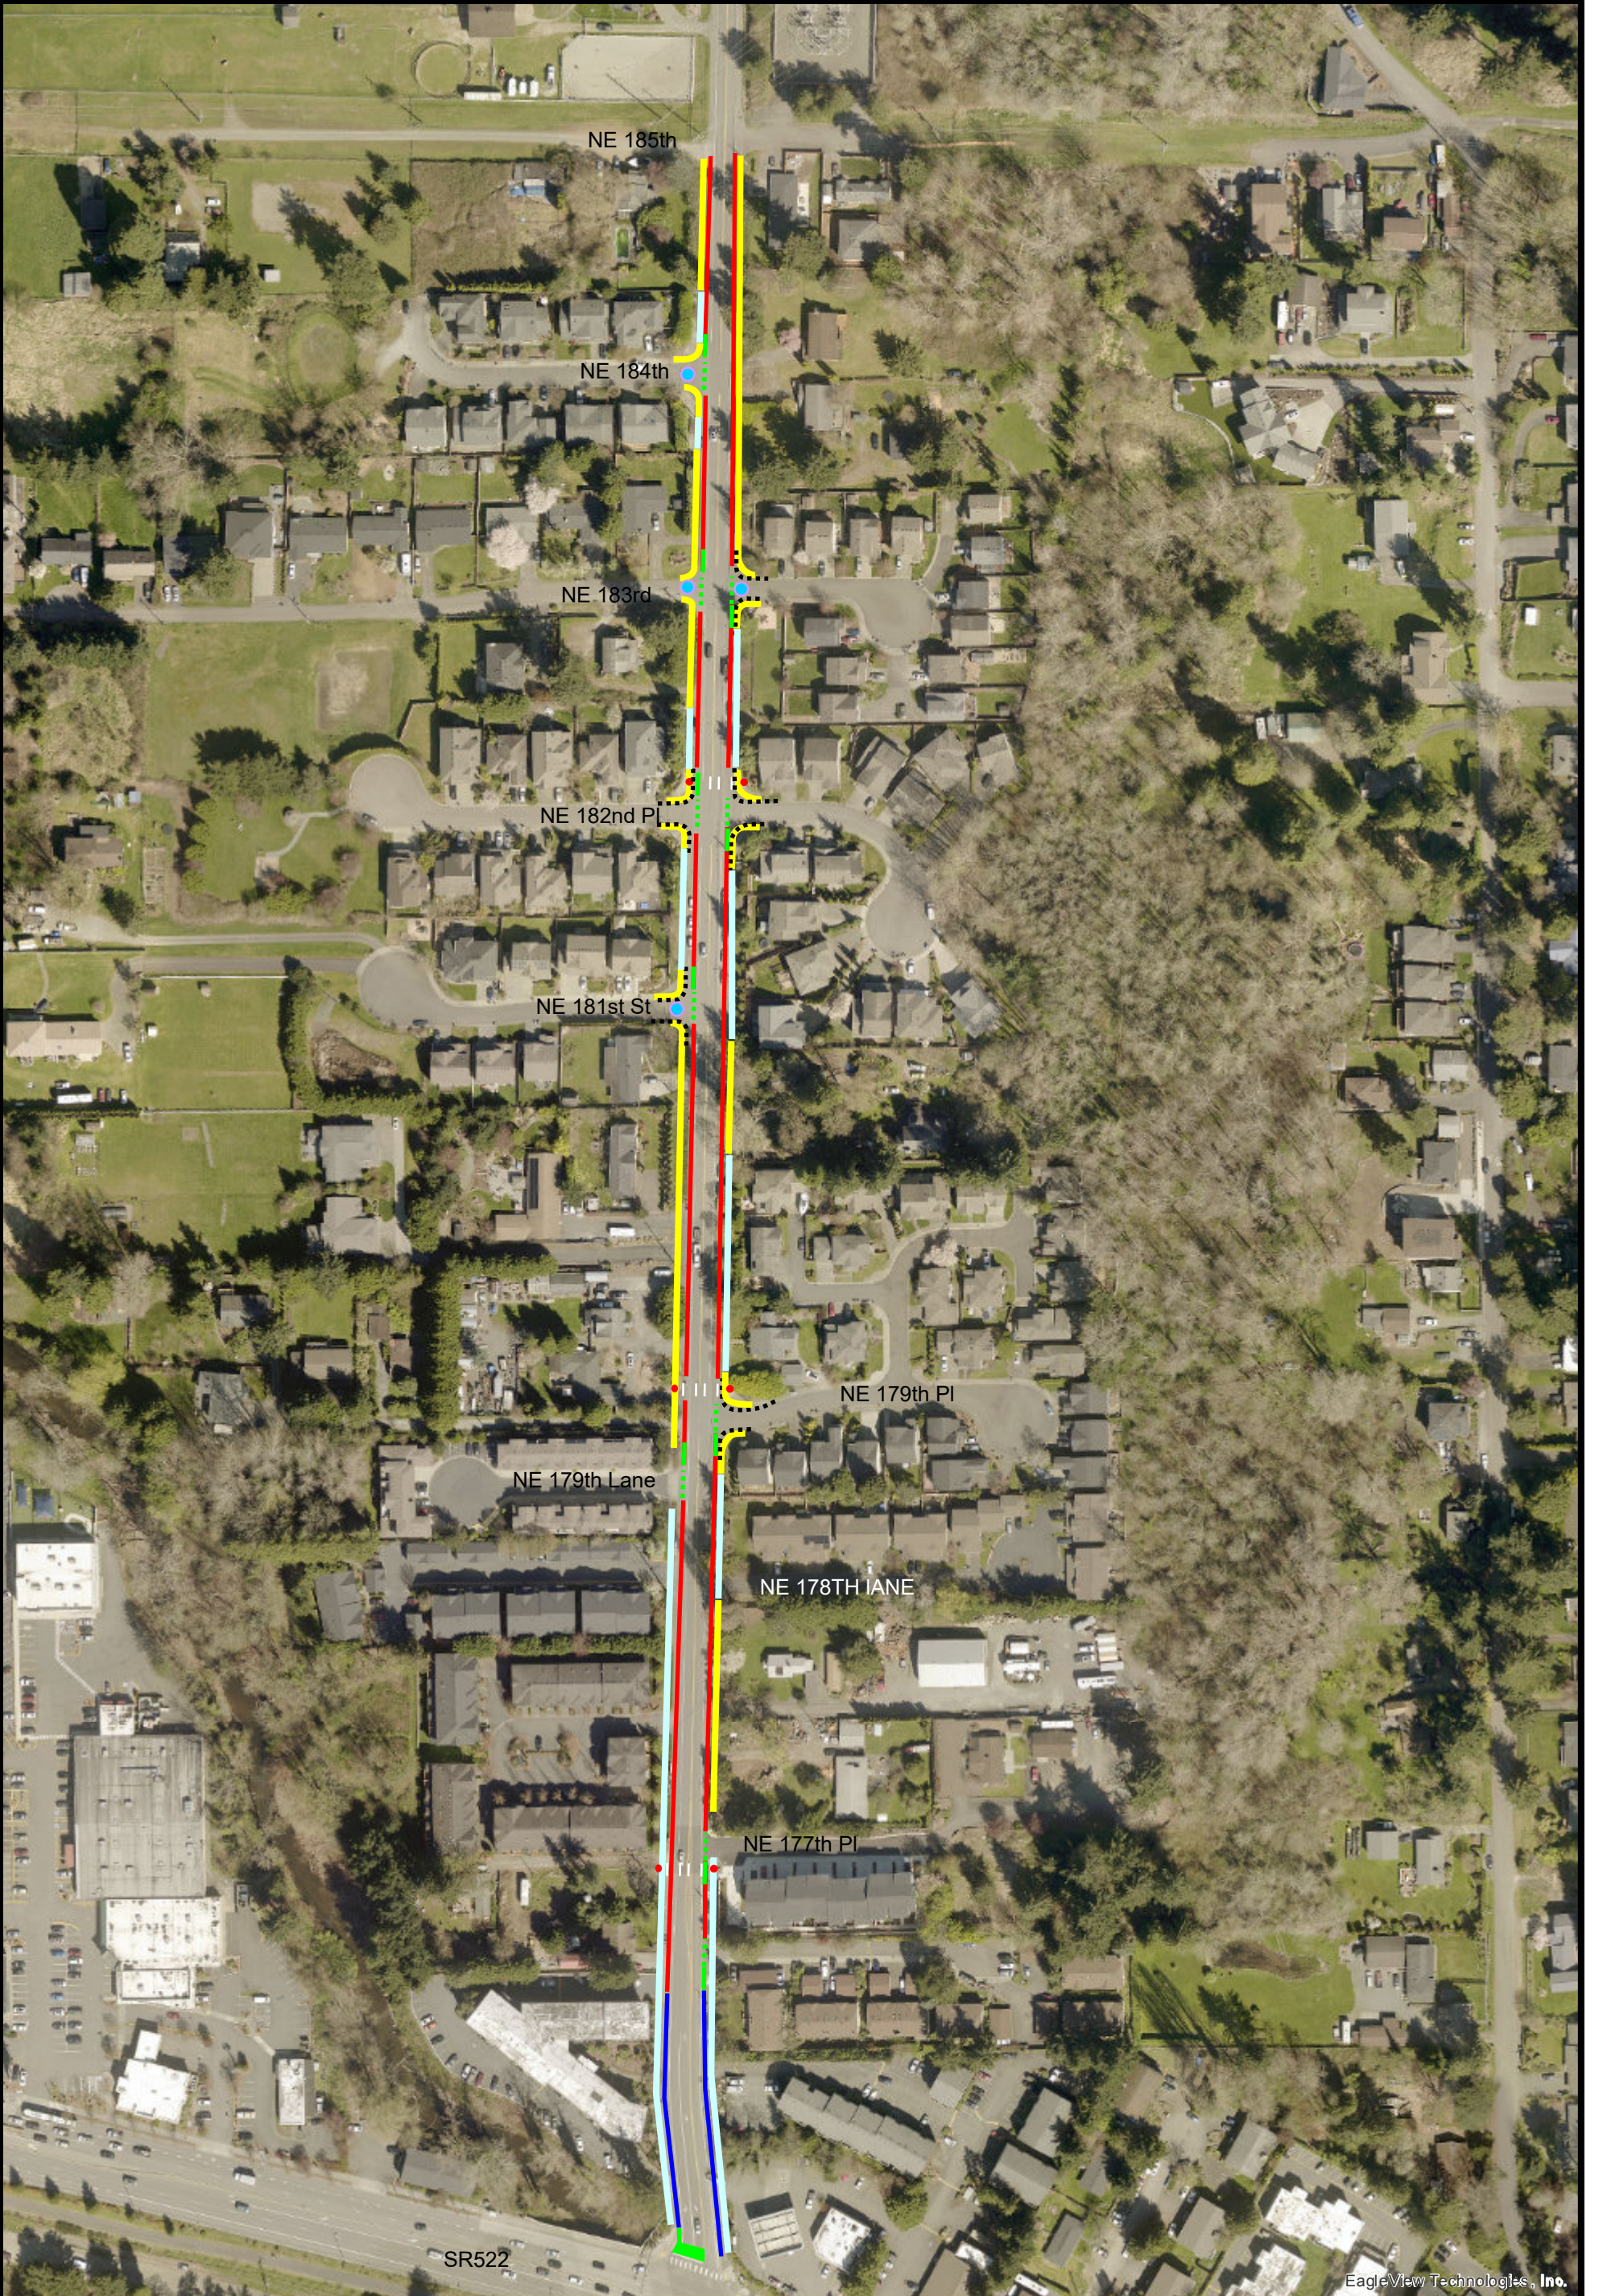

EagleView Technologies, Inc.

● Proposed Pedestrian Lighting if Needed	— Proposed sidewalk Crossing distance reduction	■ Bike Box
	— Existing sidewalk	● RRFB crossing (With Ped. Lighting)	
	— Proposed bike lane	— Existing bike lane	

Date: 10/19/2022



CITY OF KENMORE