




Project Description: Provide water access at Log Boom Park to include a beach expansion, new trails, overlook, and boat facilities for canoe, kayak, and standup paddle board uses. New picnic areas, shoreline enhancements, and wetland mitigation are also included.

Cost Estimate


Construction Cost	\$	2,180,000
Admin / AE / Permit Cost	\$	1,020,000
Total Project Cost	\$	3,200,000

Key Features

- Trails
- Plaza
- Lawn Amphitheater
- Overlook
- Boat Rental Building
- Water Access
- Expanded Beach
- Interpretive Education

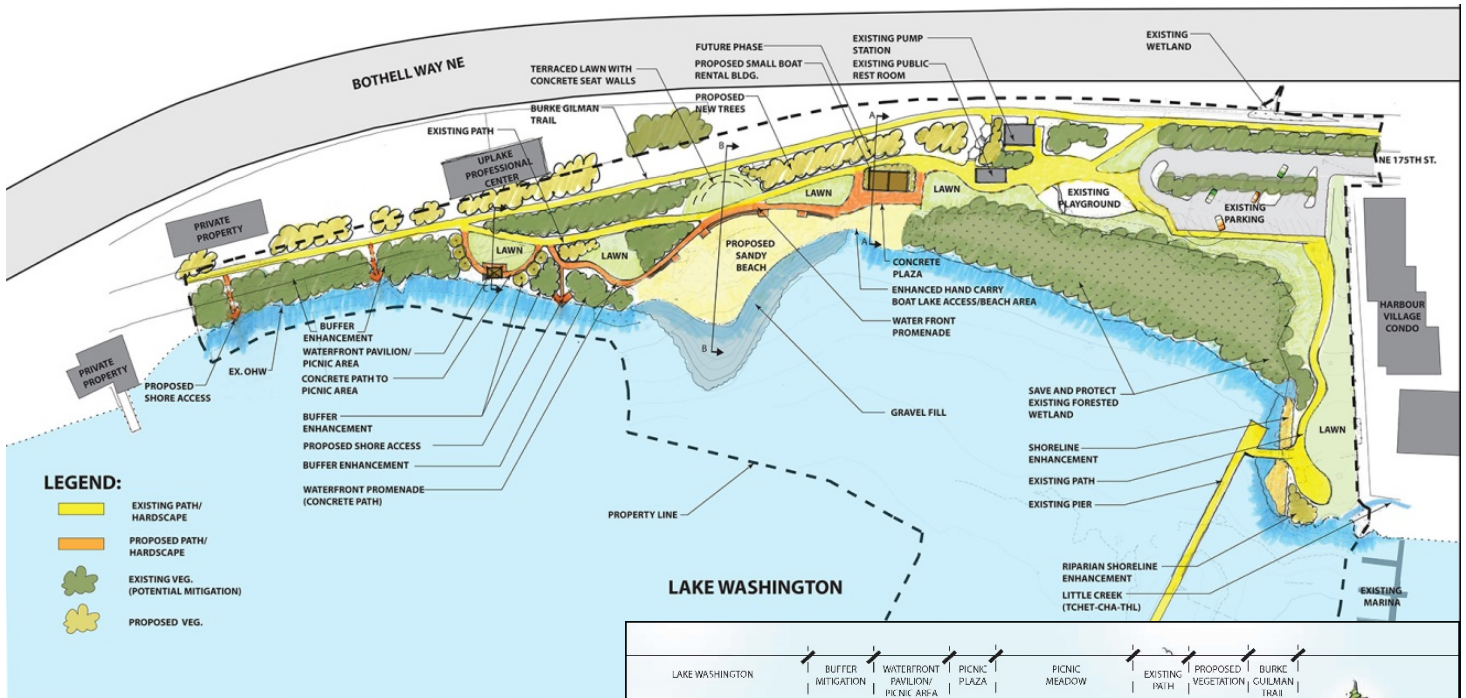

LOG BOOM PARK CONCEPT PLAN

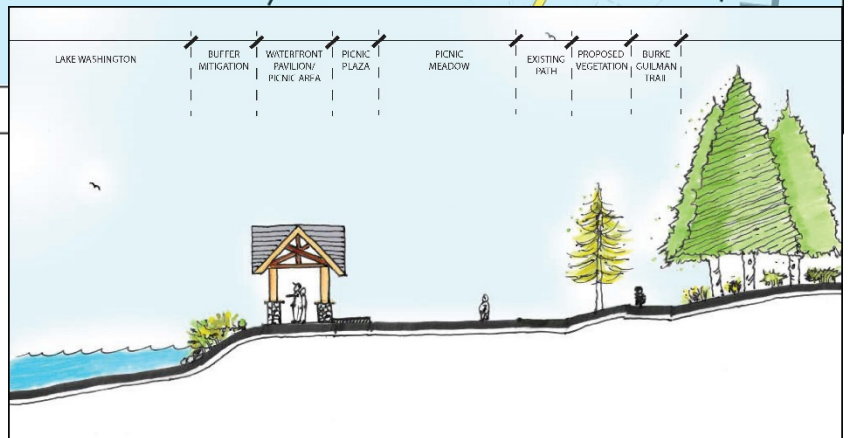

LOG BOOM PARK PAVILION SECTION C
SCALE: 1"=10'-0"

