
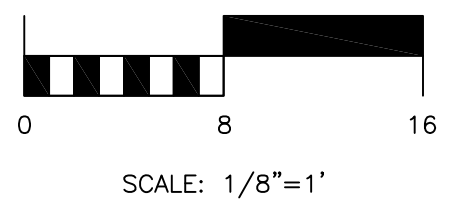


MOORLAND PARK

Option 3

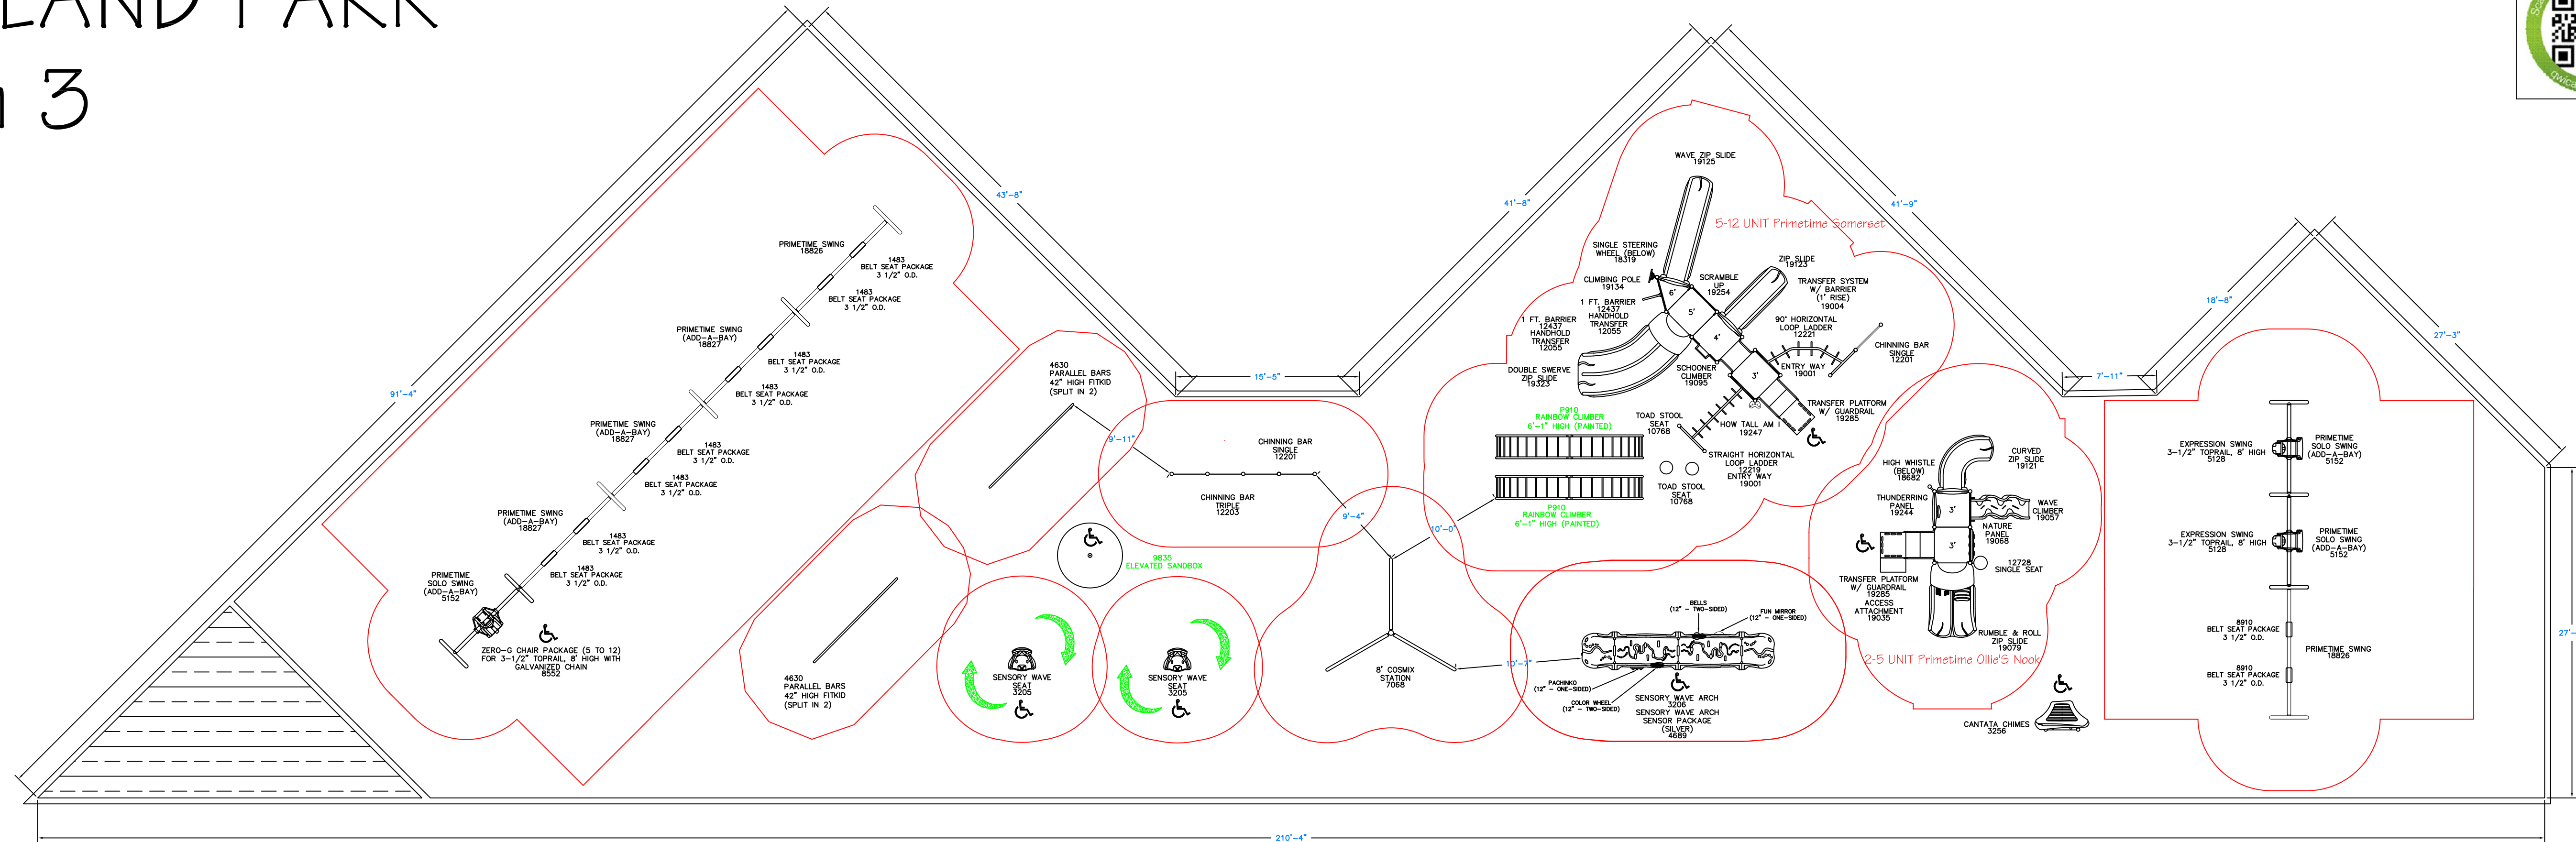

150 PlayCore Drive SE
 Fort Payne, AL 35967
www.gametime.com

MOORLAND PARK - OPTION 3
 KENMORE, WA
 PRESENTED BY SITELINES

Representative
 GARY MAX 1-800-541-0869

This unit includes play events and routes of travel specifically designed to meet the 2010 DOJ ADA (Americans with Disabilities Act) Standards for Accessible Design.

Total Elevated Play Components	13	Required	0
Total Elevated Play Components Accessible By Ramp	0	Required	0
Total Elevated Components Accessible By Transfer	11	Required	6
Total Accessible Ground Level Components Shown	34	Required	4
Total Different Types Of Ground Level Components	9	Required	3

This play equipment is recommended for children ages 5-12 & 2-5

Minimum Area Required:
 Scale: 1" = 5'-0"
 This drawing can be scaled only when in an 24" x 36" format

IMPORTANT: Soft resilient surfacing should be placed in the use zones of all equipment, as specified for each type of equipment, and at depths to meet the critical fall heights as specified by the U.S. Consumer Product Safety Commission, ASTM standard F 1487 and Canadian Standard CAN/CSA-Z-614

Drawn By:
 SHAWNA BIRKETT
 Date:
 JANUARY 18, 2017
 Drawing Name:
 S121516GM-3