



80th Avenue NE
 (SR522 to 193rd Pl)
 (198th St to 205th St)

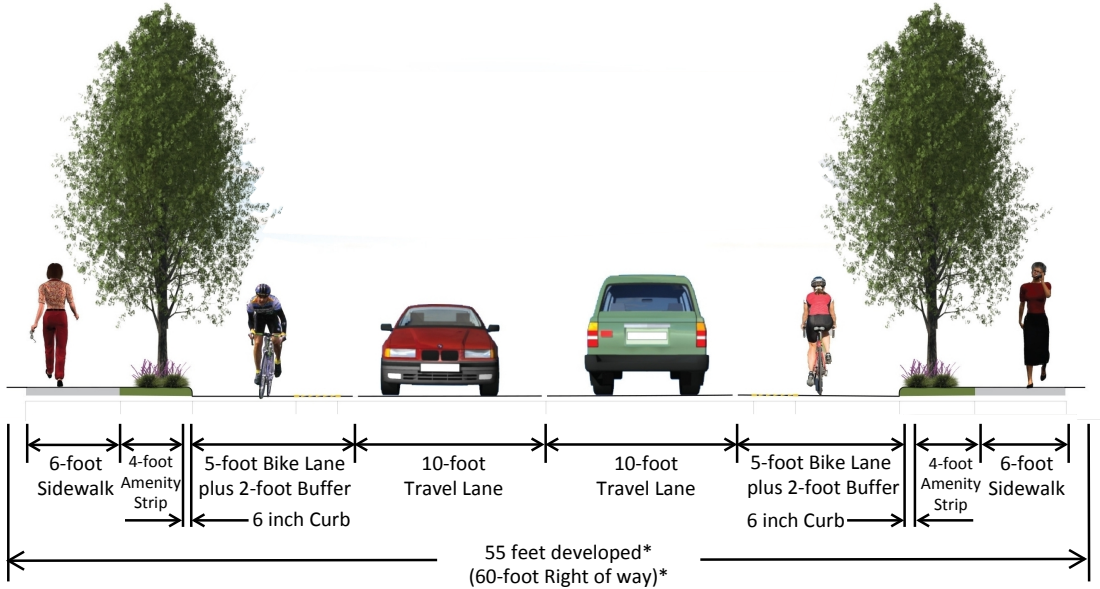

* An additional 13-foot left turn pocket at SR522 Intersection beginning near NE 177th Ct

80th Avenue NE
 (193rd Pl to 198th St)

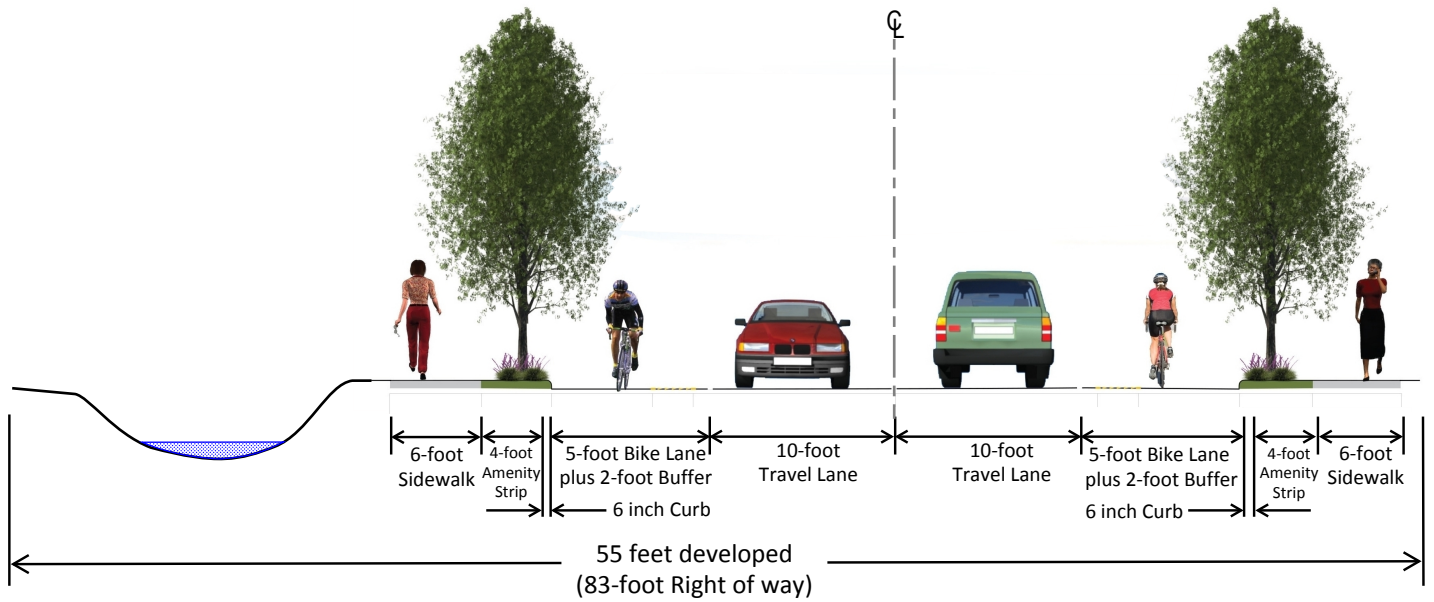

CITY OF KENMORE

ENGINEERING DEPARTMENT
 (425) 398-8900

80th Ave NE
 Cross Section

FIGURE B-3
 NOT TO SCALE

Date: 11/02/2020