


Fire kms must be a minimum 20-foot clear width

"NO SITE DISTURBANCE OR CONSTRUCTION IS AUTHORIZED UNDER THIS PERMIT"

Scale 1/8" = 1'-0"

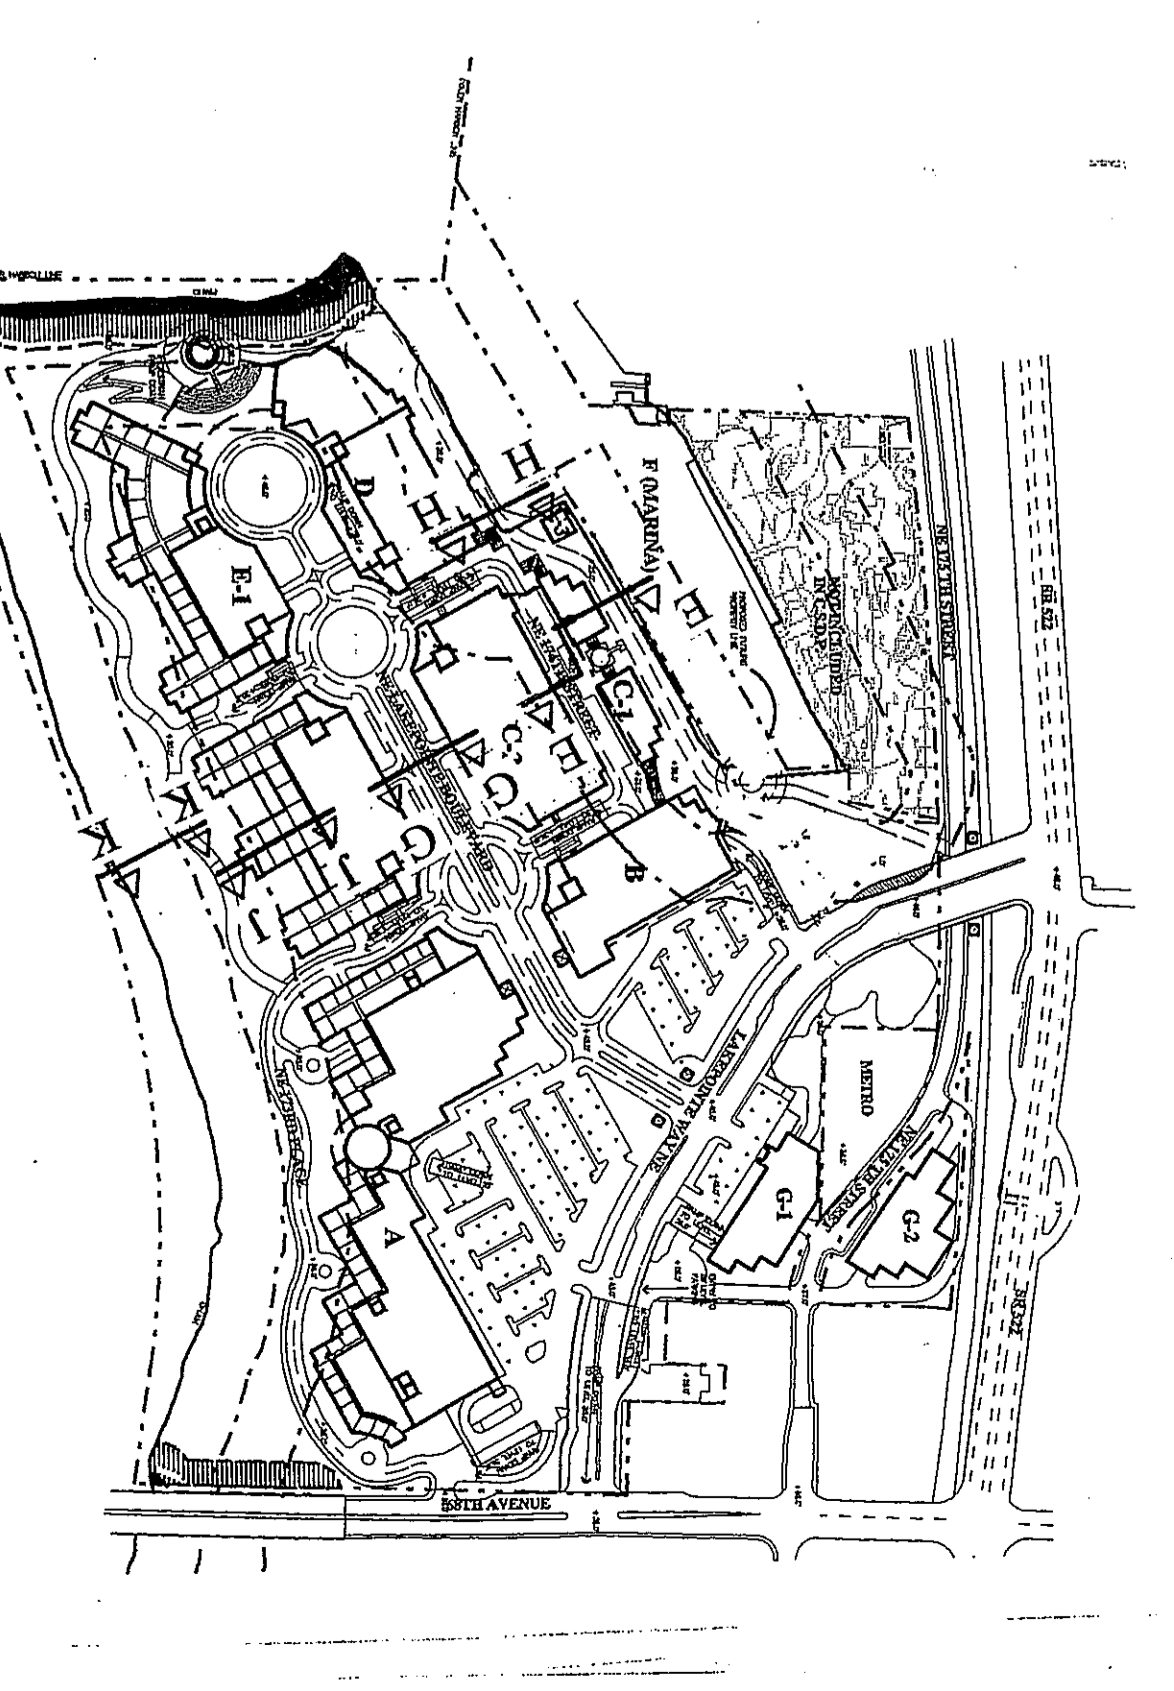


LAKEPOINTE DEVELOPMENT

PIONEER TOWING COMPANY

KENMORE, WASHINGTON

Callison Architecture, Inc.
1420 5th Ave., #2400
Seattle, WA 98101-2343
T 206-623-4646
F 206-623-4625

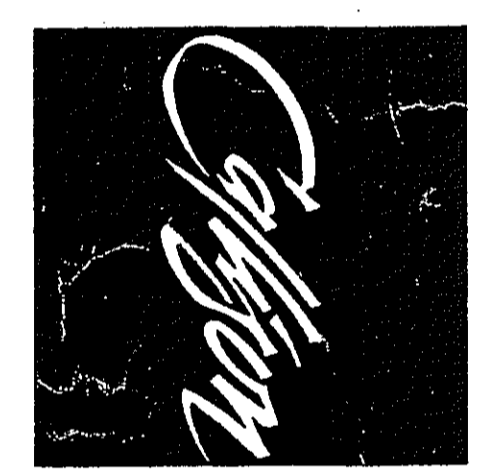

ARCHITECTURE

Commercial Site Development Permit
Enlarged Development Sections
Project Number 95255.00

REVISION

A3.4